




SECTION A-A 1:50 @ A1

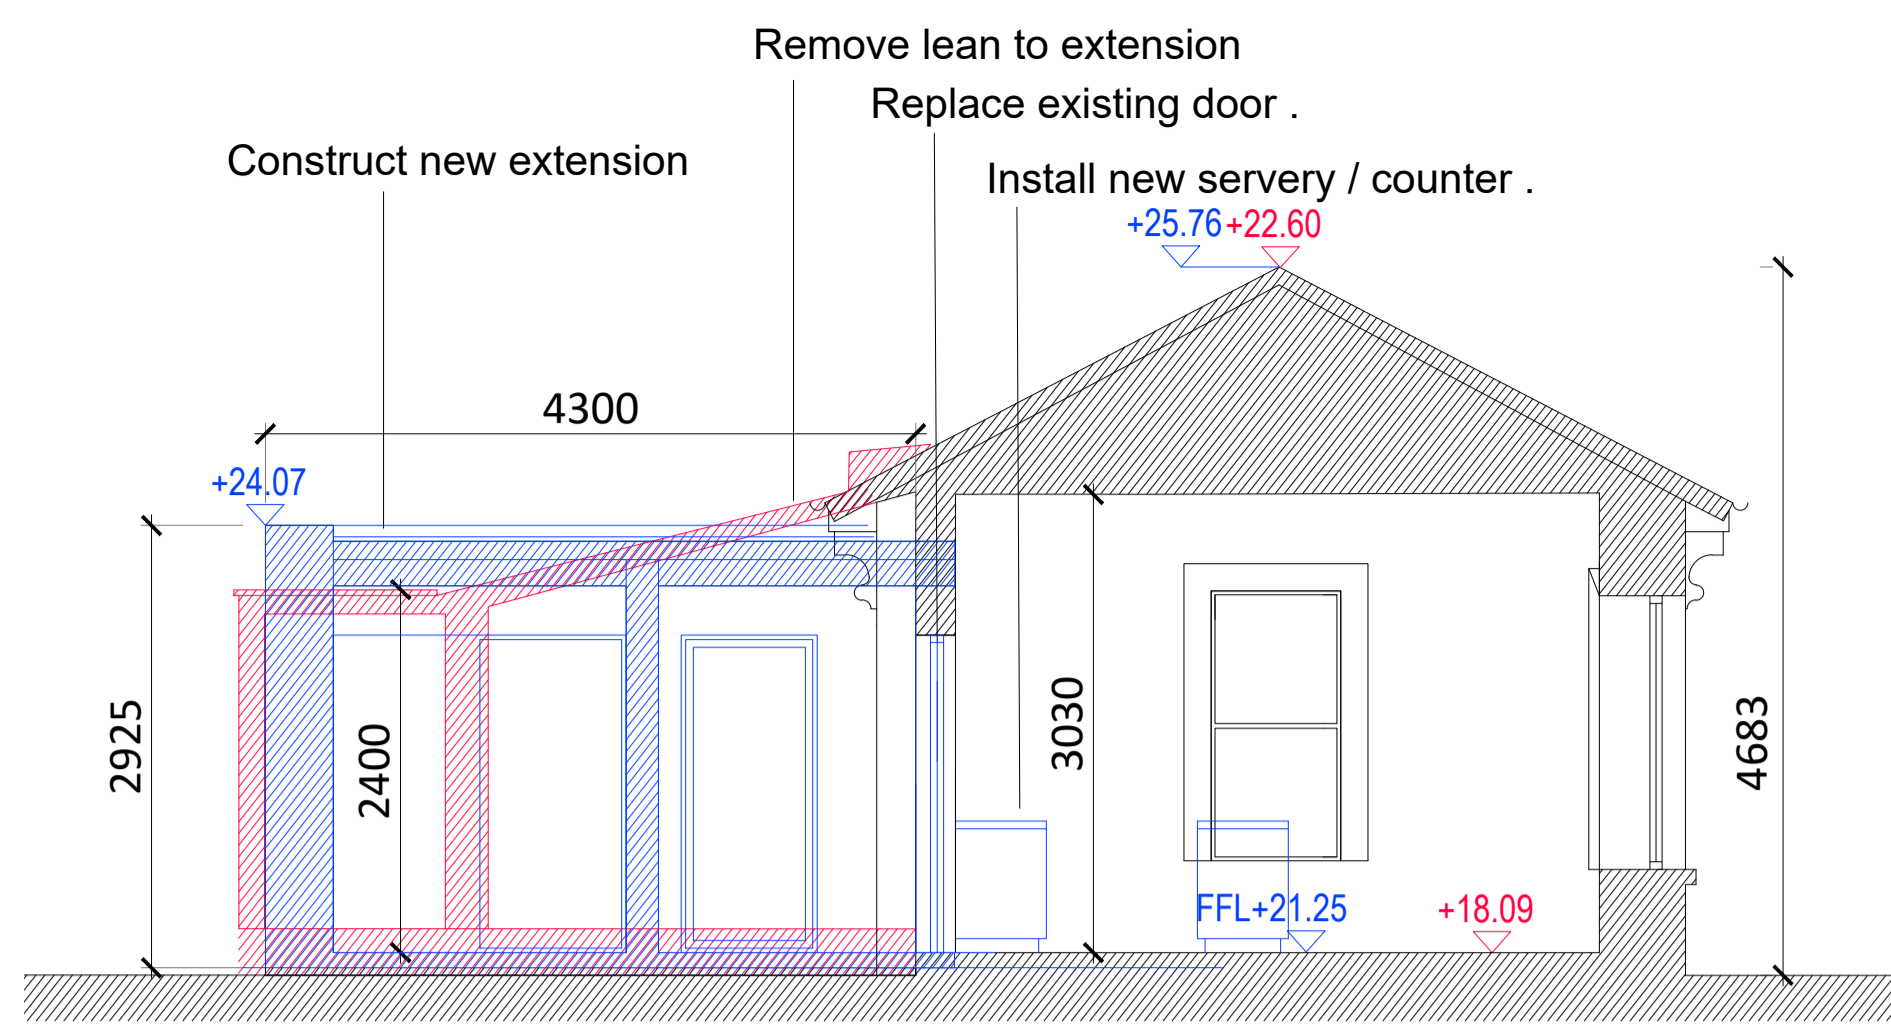


SECTION B-B 1:50 @ A1

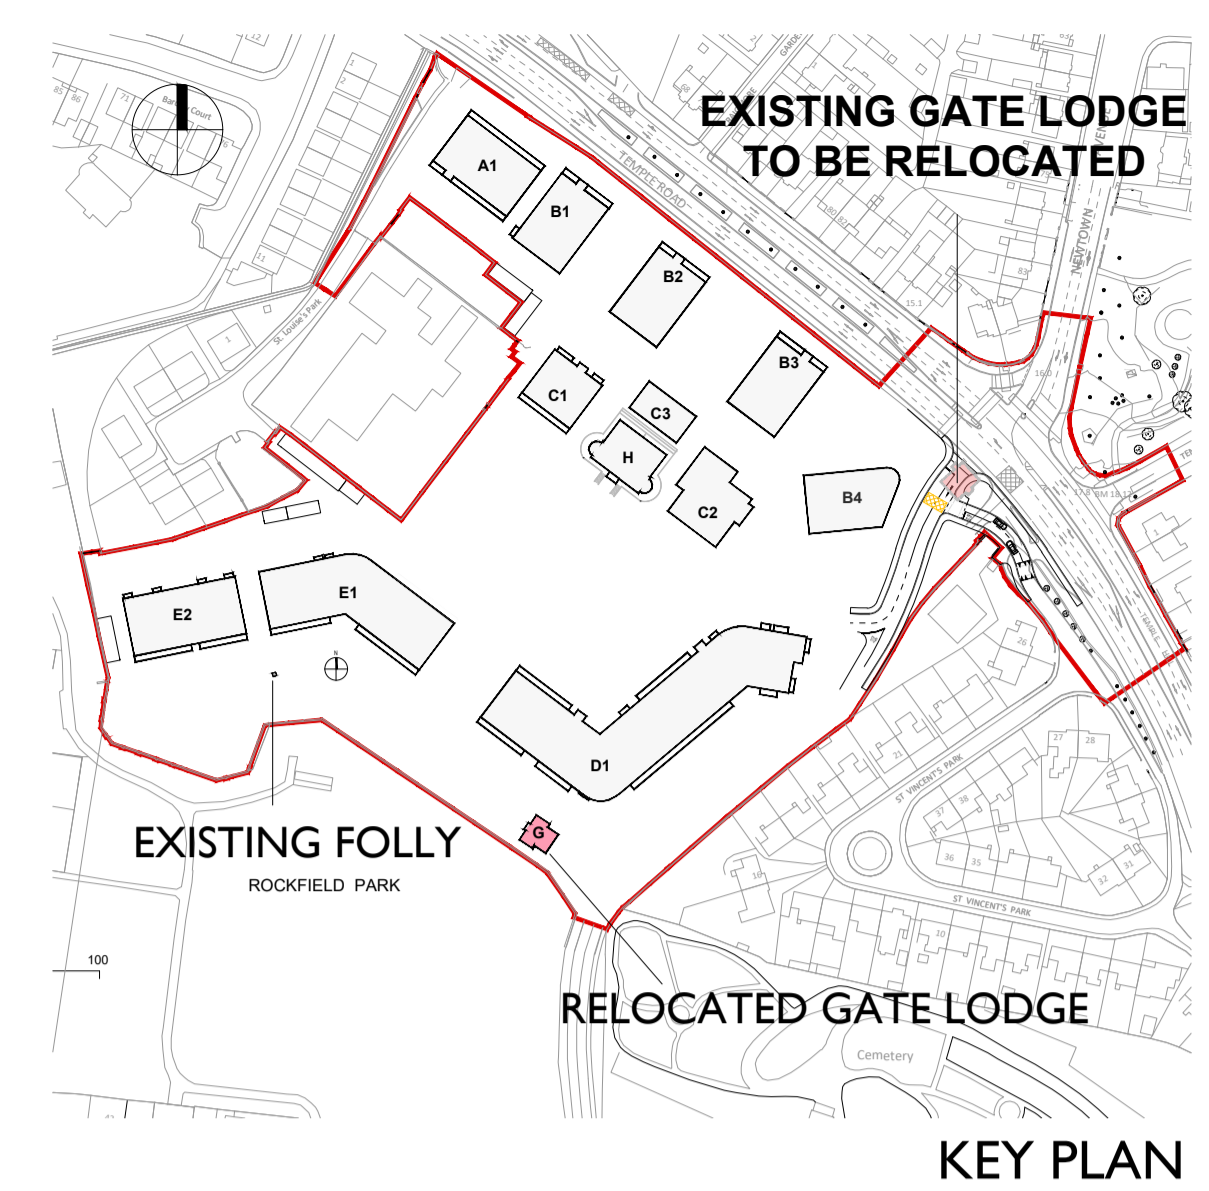


KEY PLAN

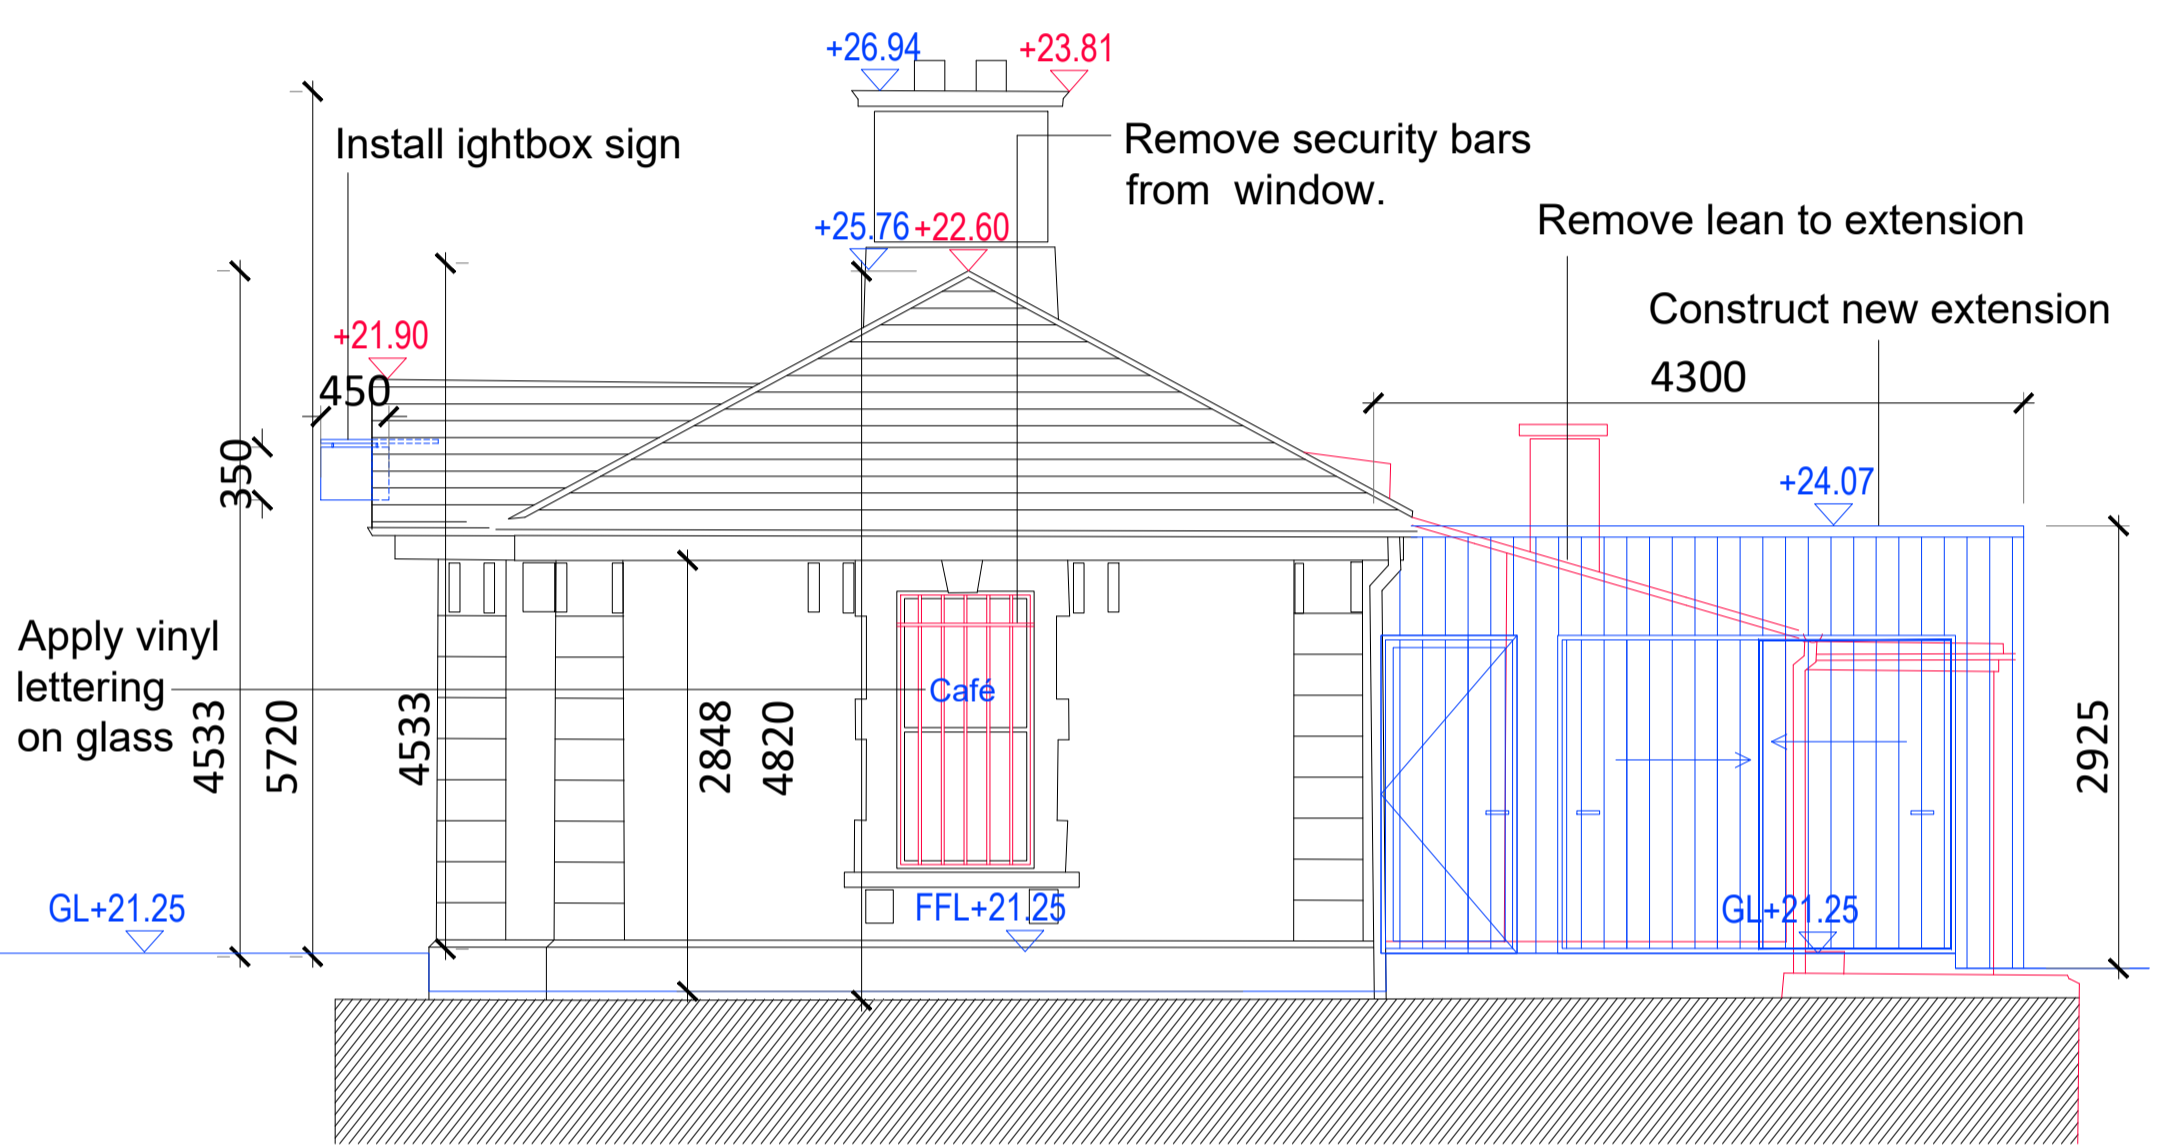


SIDE ELEVATION 1:50 @ A1

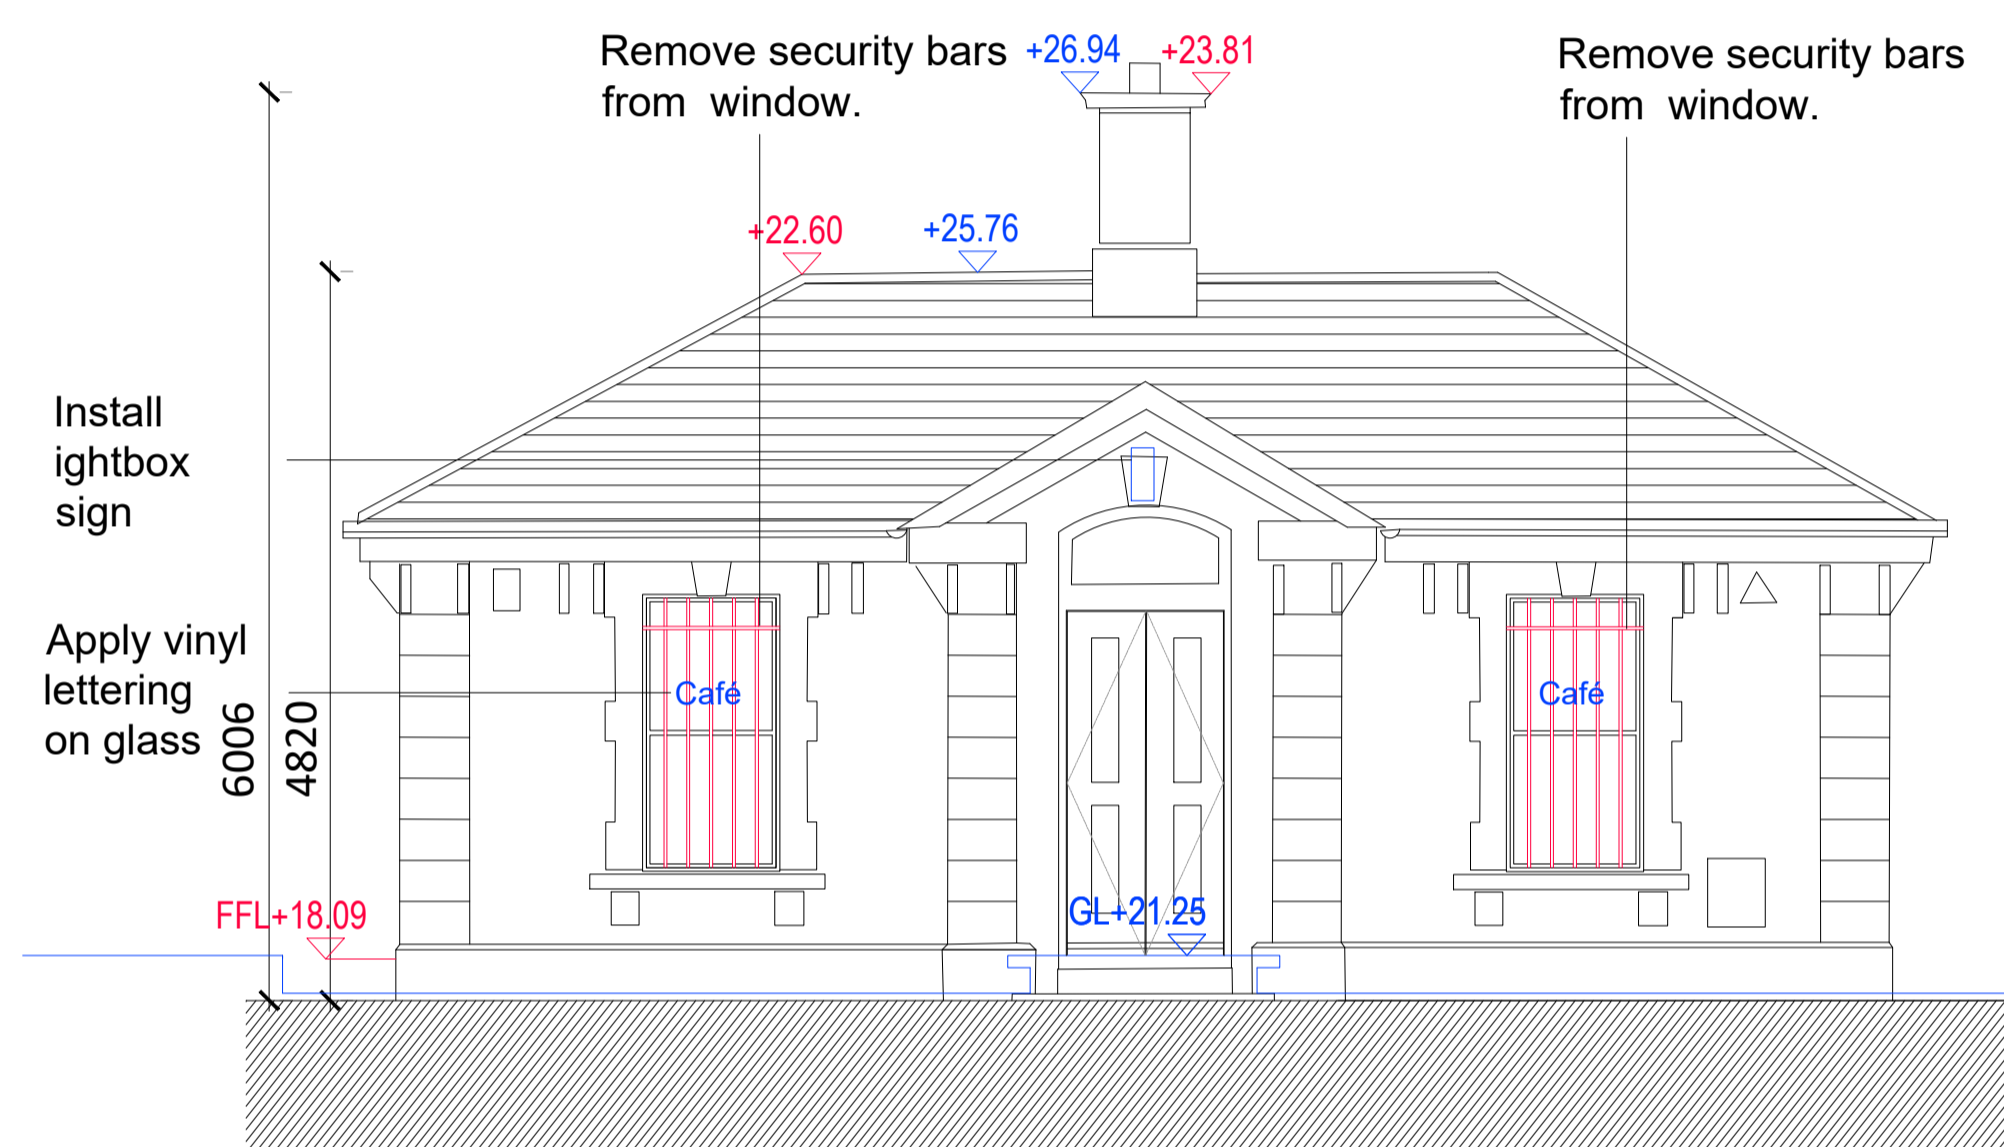


FRONT ELEVATION 1:50 @ A1

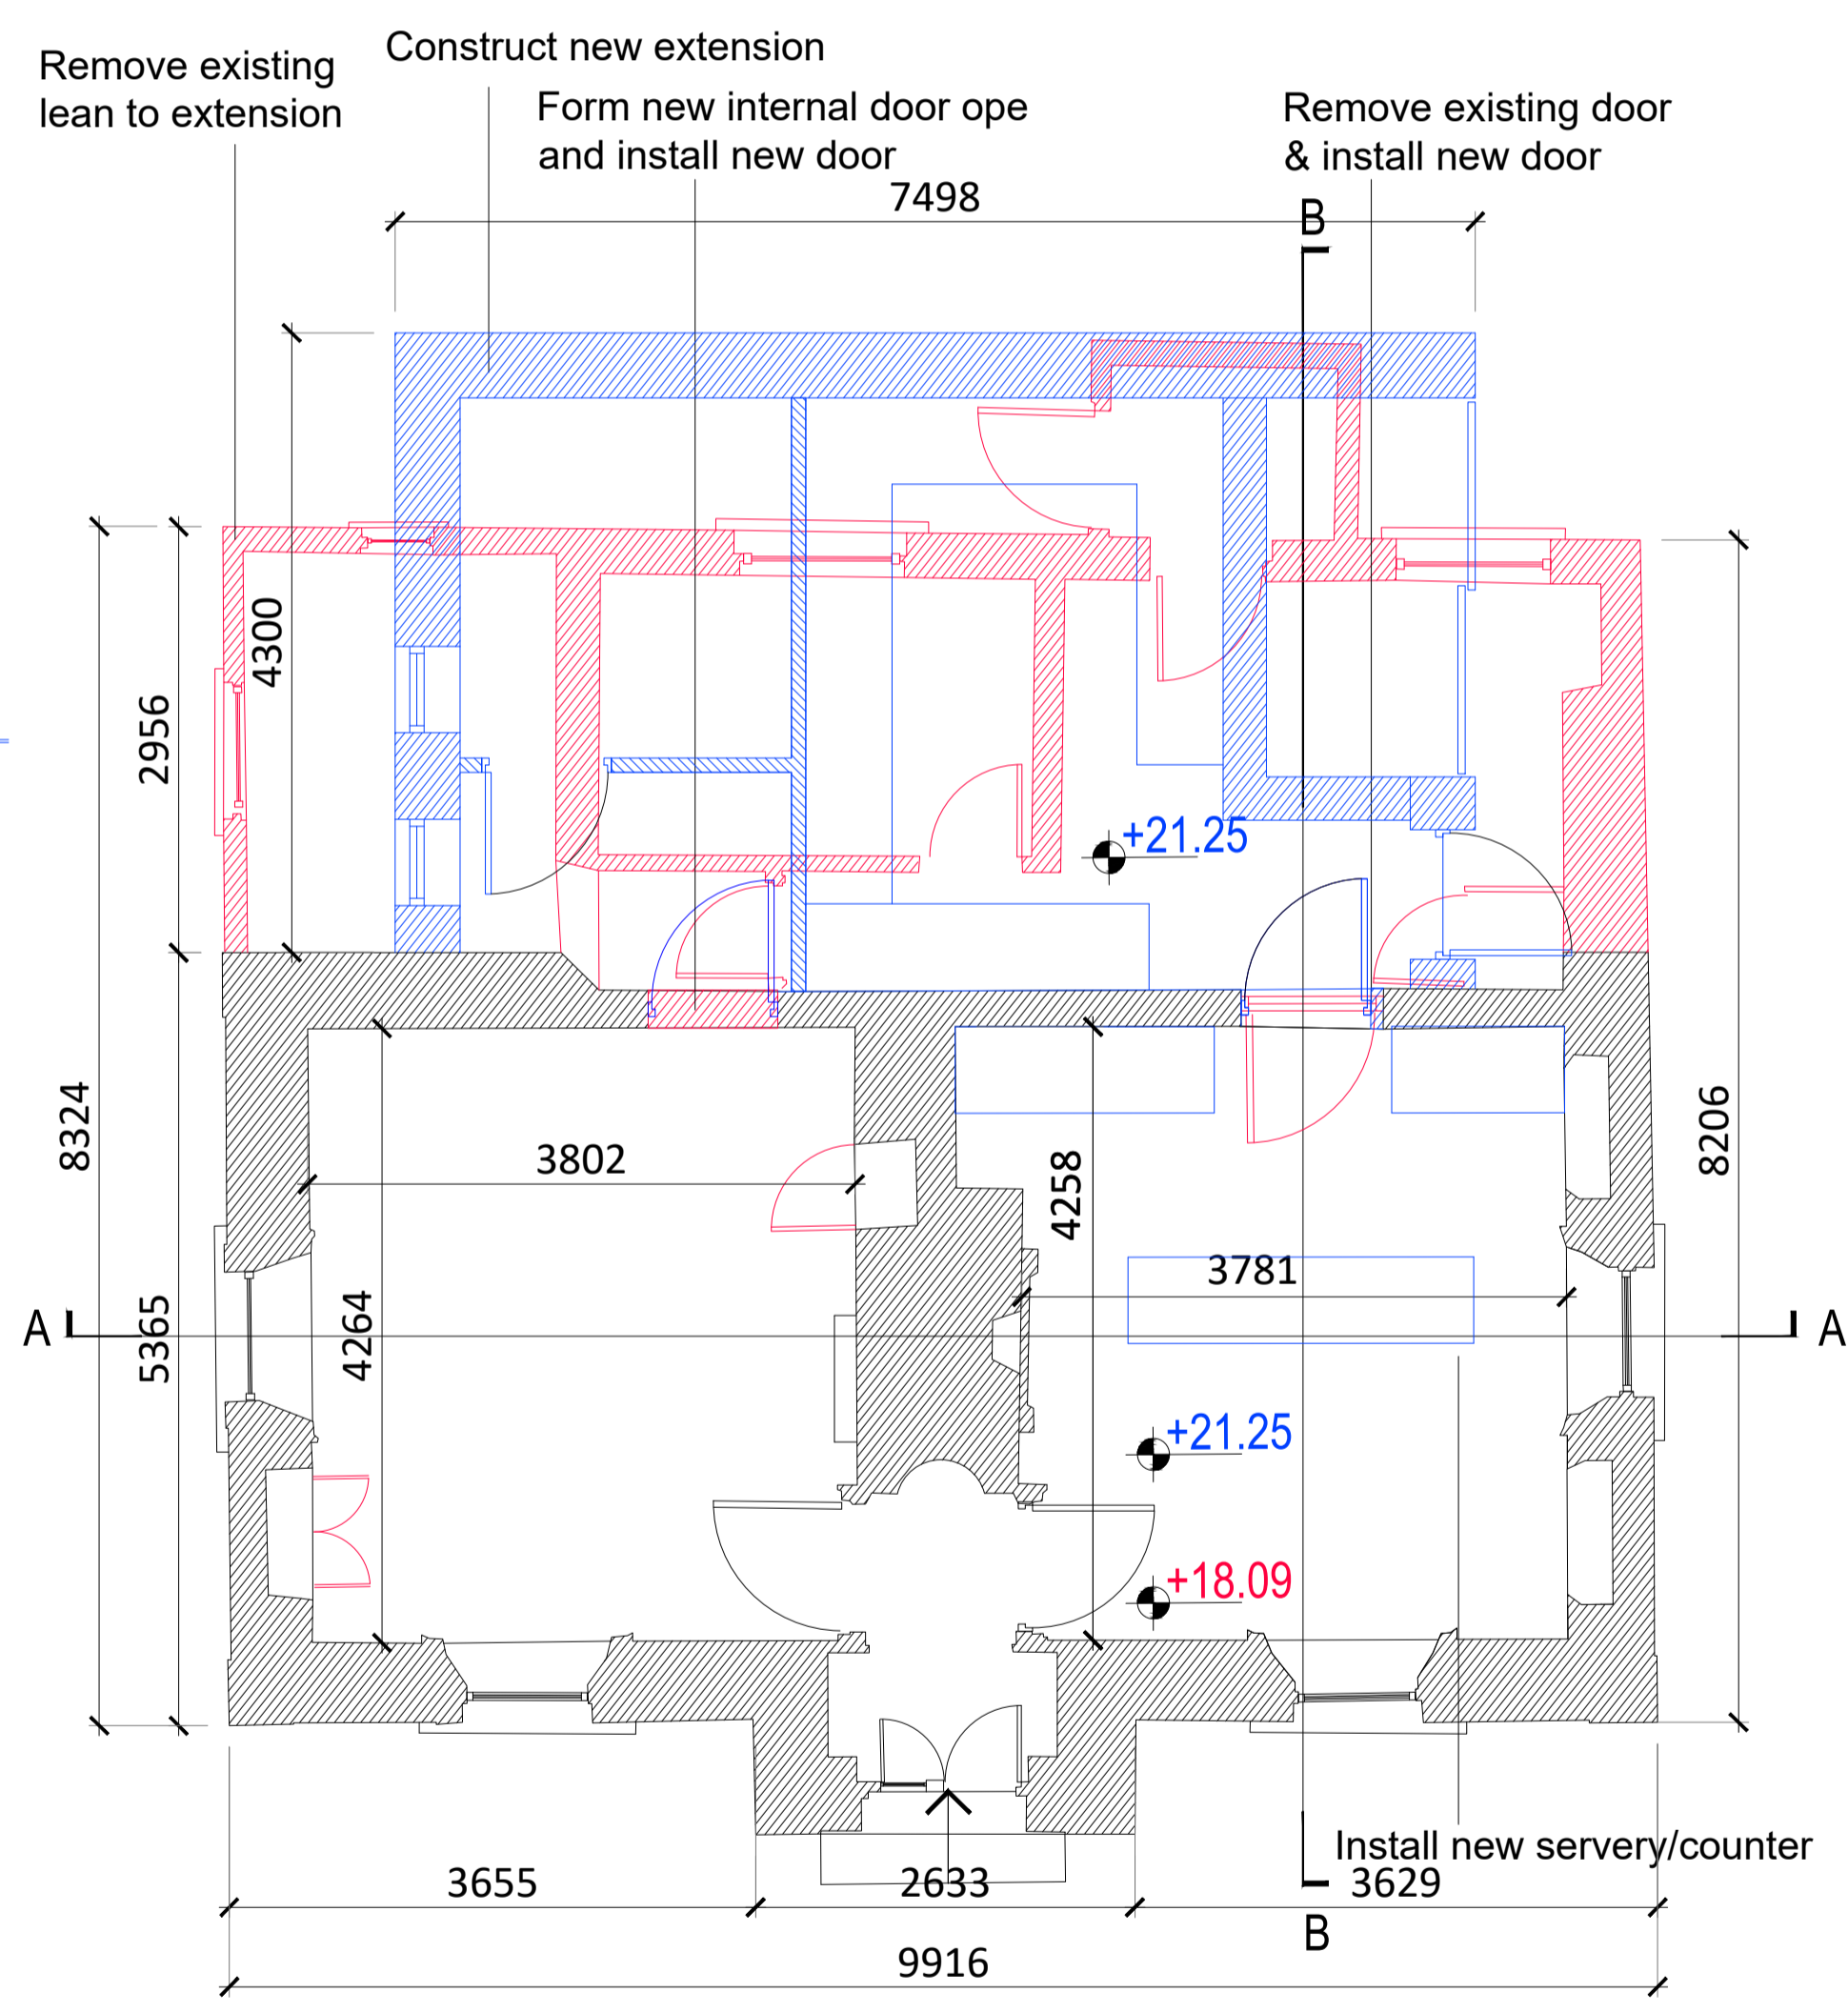

GROUND FLOOR PLAN 1:50 @ A1

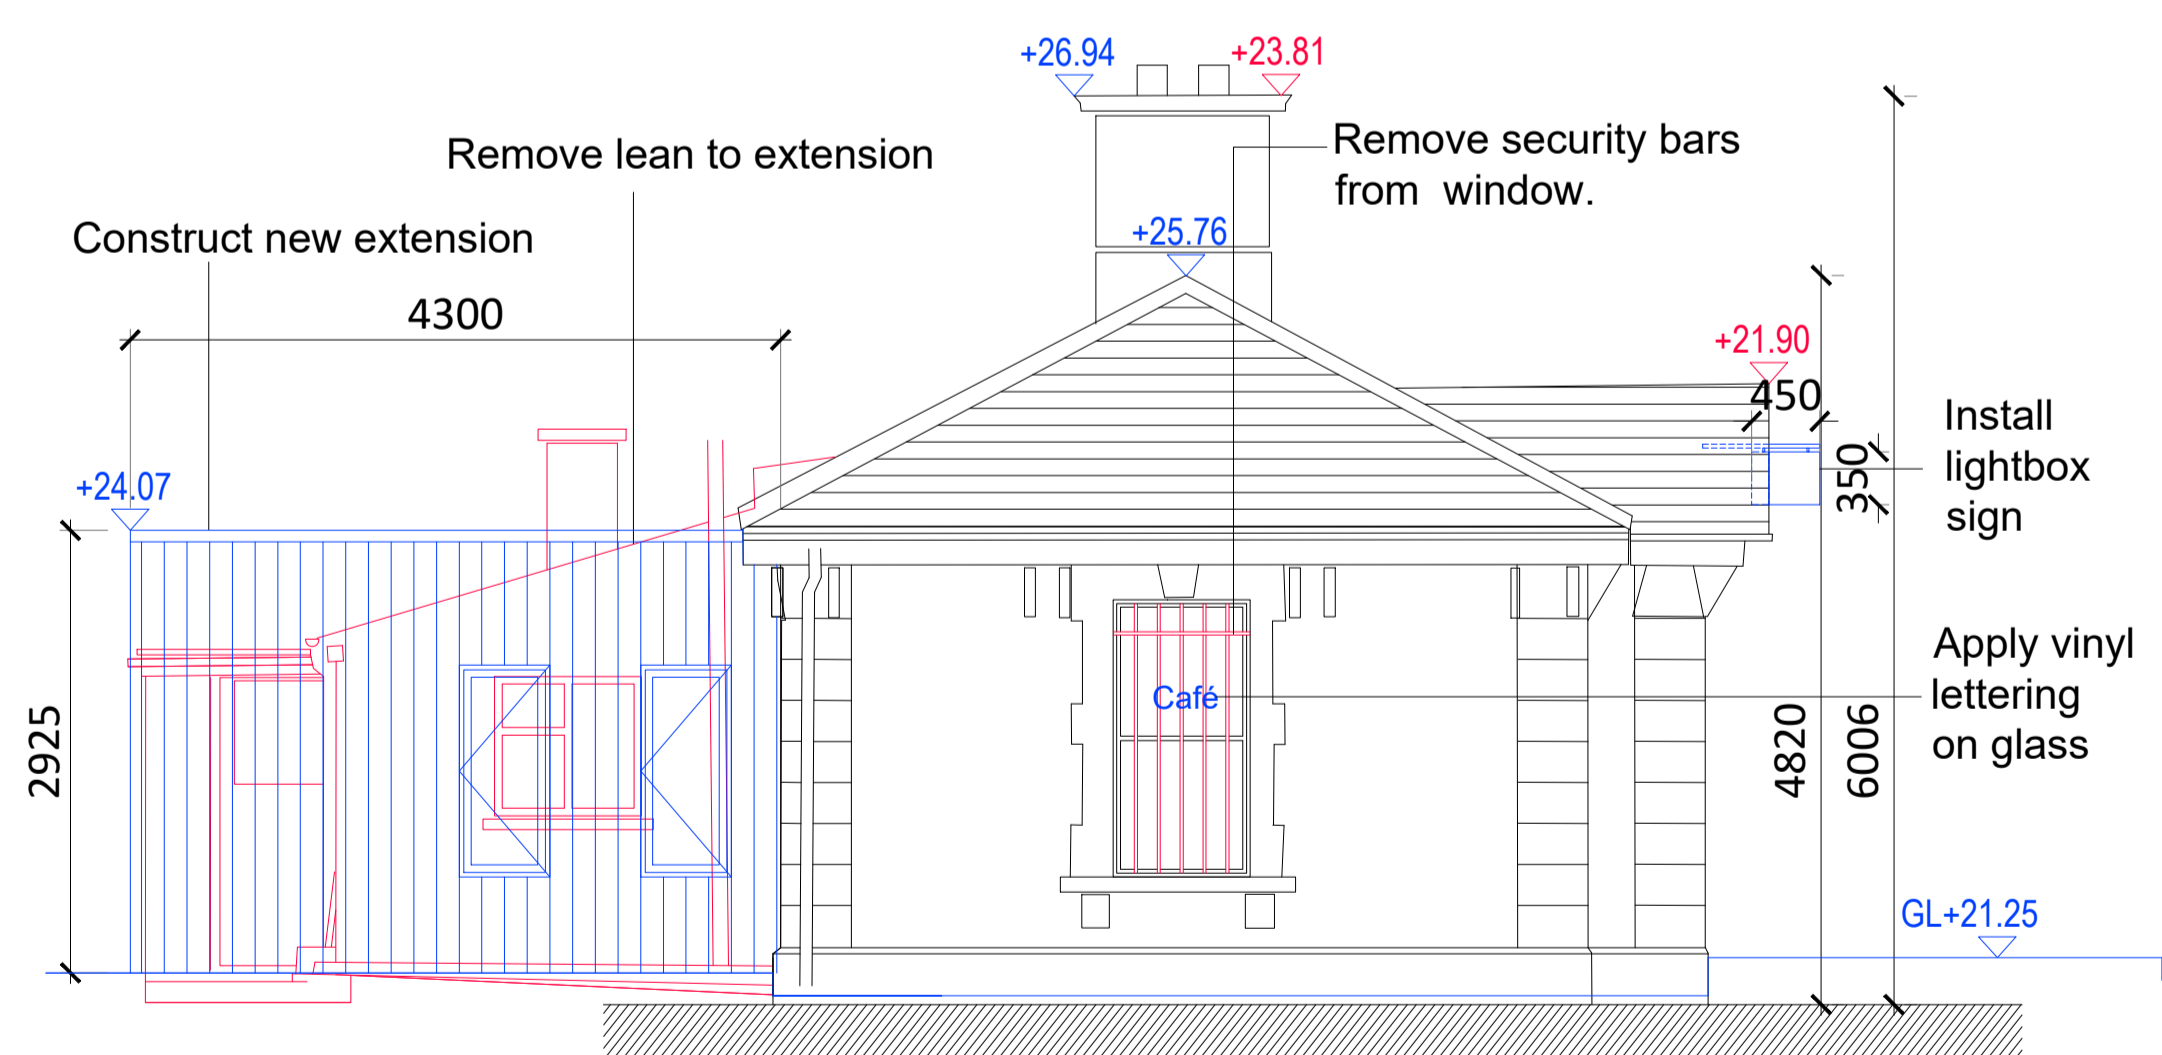

SIDE ELEVATION 1:50 @ A1

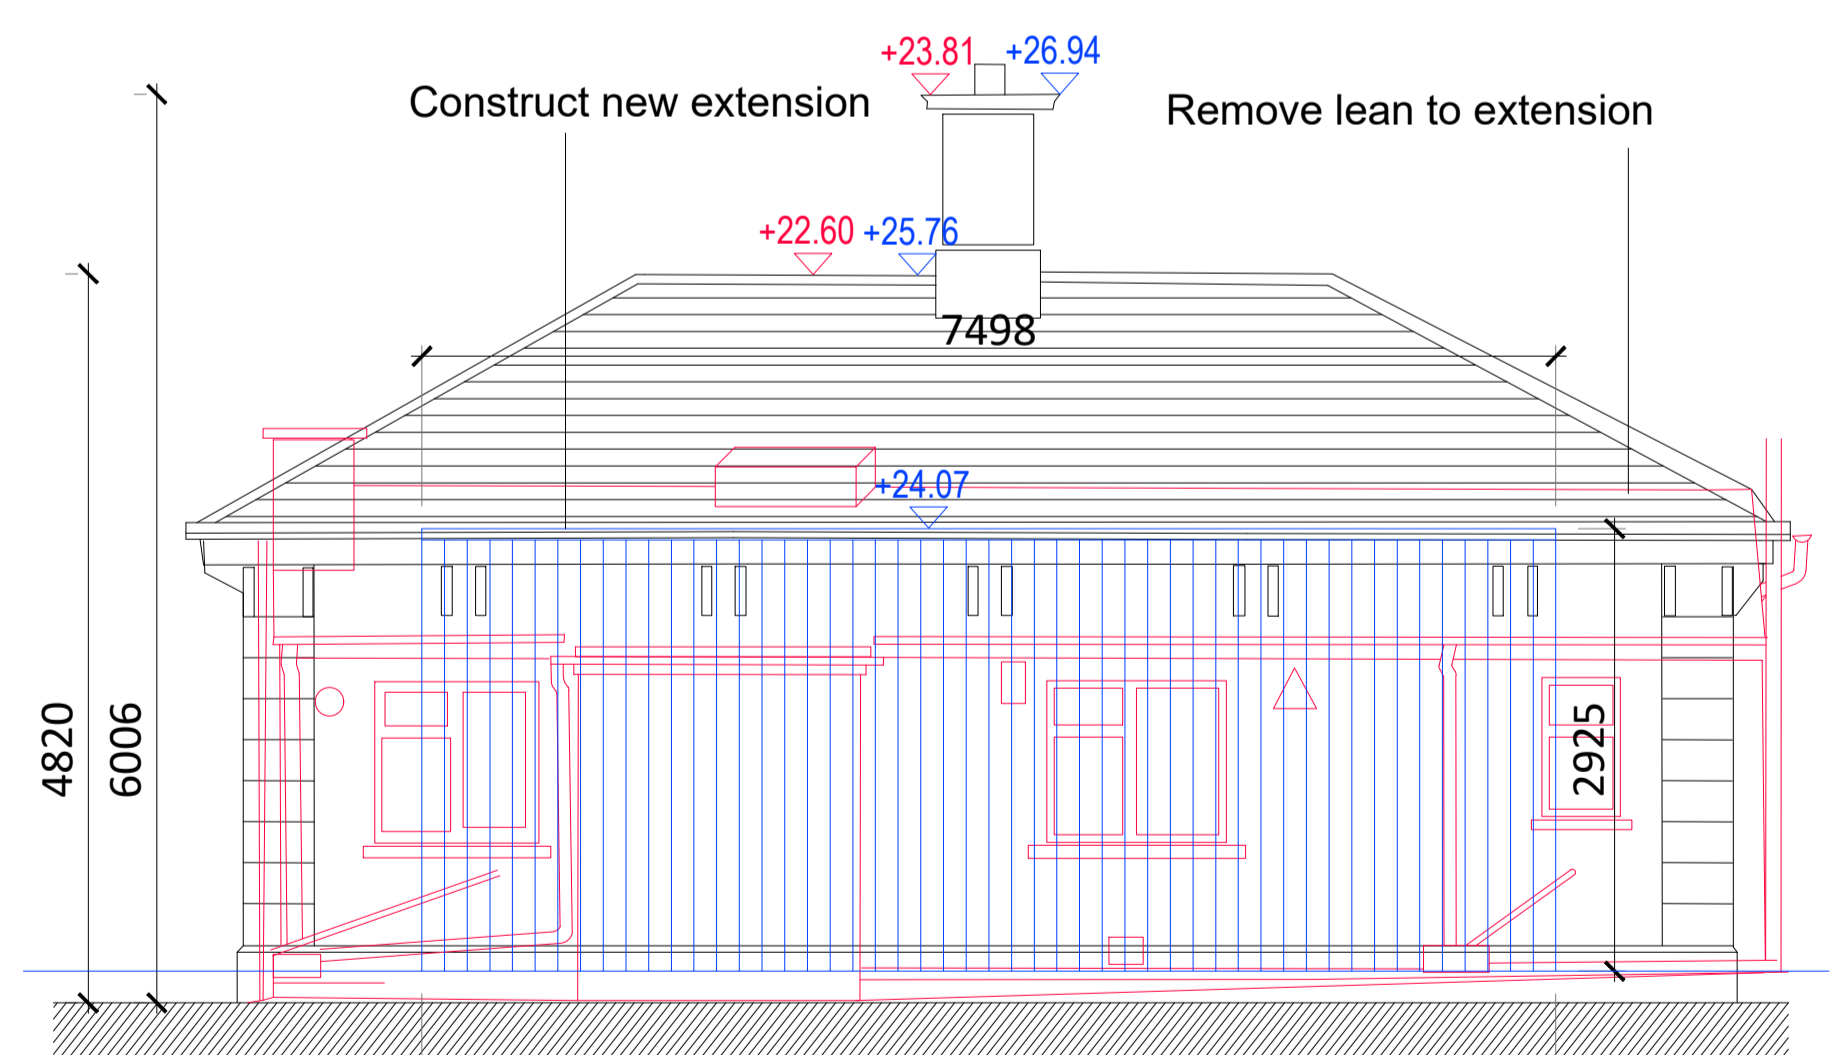

REAR ELEVATION 1:50 @ A1

GATE LODGE (G) - PROPOSED ADDITIONS & REMOVALS - PLAN, ELEVATIONS & SECTIONS

- NOTE:
- ORIGINAL SURVEY INFORMATION FROM MURPHY SURVEYS
 - DRAWING ASSEMBLED BY OMP
 - DRAWINGS TO BE READ IN CONJUNCTION WITH CONSERVATION ARCHITECTS REPORT
 - REFER TO 1706G-OMP-PS02-00-DR-A-1000 GATE LODGE (G) PROPOSED PLANS AND 1706G-OMP-PS02-00-DR-A-2000 GATE LODGE (G) PROPOSED ELEVATIONS

- Existing structure to be retained
- Removal / Increase / Create openings in existing wall
- Proposed additions / Infill openings in existing wall

All existing window security bars to be removed

Revision Description	Date	Rev. No.	Issued by

mahony pike

architecture | urban design
 email: info@mahonypike.com
 tel: +353 1 202 7400
 fax: +353 1 283 0822
 www.mahonypike.com

Dublin
 The Chapel
 Mount St. Anne's
 Milltown, Dublin 6
 D06 XN52 Ireland

Cork
 26 South Mall
 Cork City
 Co. Cork
 T12 R2RV Ireland

Project No.: 1706G
 Project Lead: DM
 Drawn By: DÓs/CPi
 Model No.: 1706G-OMP-PS02-ZZ-DR-A-1300
 Purpose: PLANNING APPLICATION

Scale @ A1: 1:50
 Date Printed: 23-01-2026
 Current Rev.:

Project: Proposed LRD
 Location: Lands at 'St. Teresa's', Temple Hill, Temple Road, Monkstown, Blackrock, Co. Dublin
 Client: Oval Target Limited

Drawing Title: Gate Lodge (G) - Proposed Additions & Removals
 Drawing No.: 1706G-OMP-PS02-ZZ-DR-A-1300

Figured dimensions only to be used. This drawing is copyright of O'Mahony Pike Architects Ltd. All information is shared as per approved use in accordance with BS1192(2007) + A2(2016), Table 5, Standard Codes for Suitability of Models and Documents. If 'Information Approval Check' is empty, this information has been shared at S0 - WIP.