



FLOOR PLAN - ROOF LEVEL
SCALE 1:200

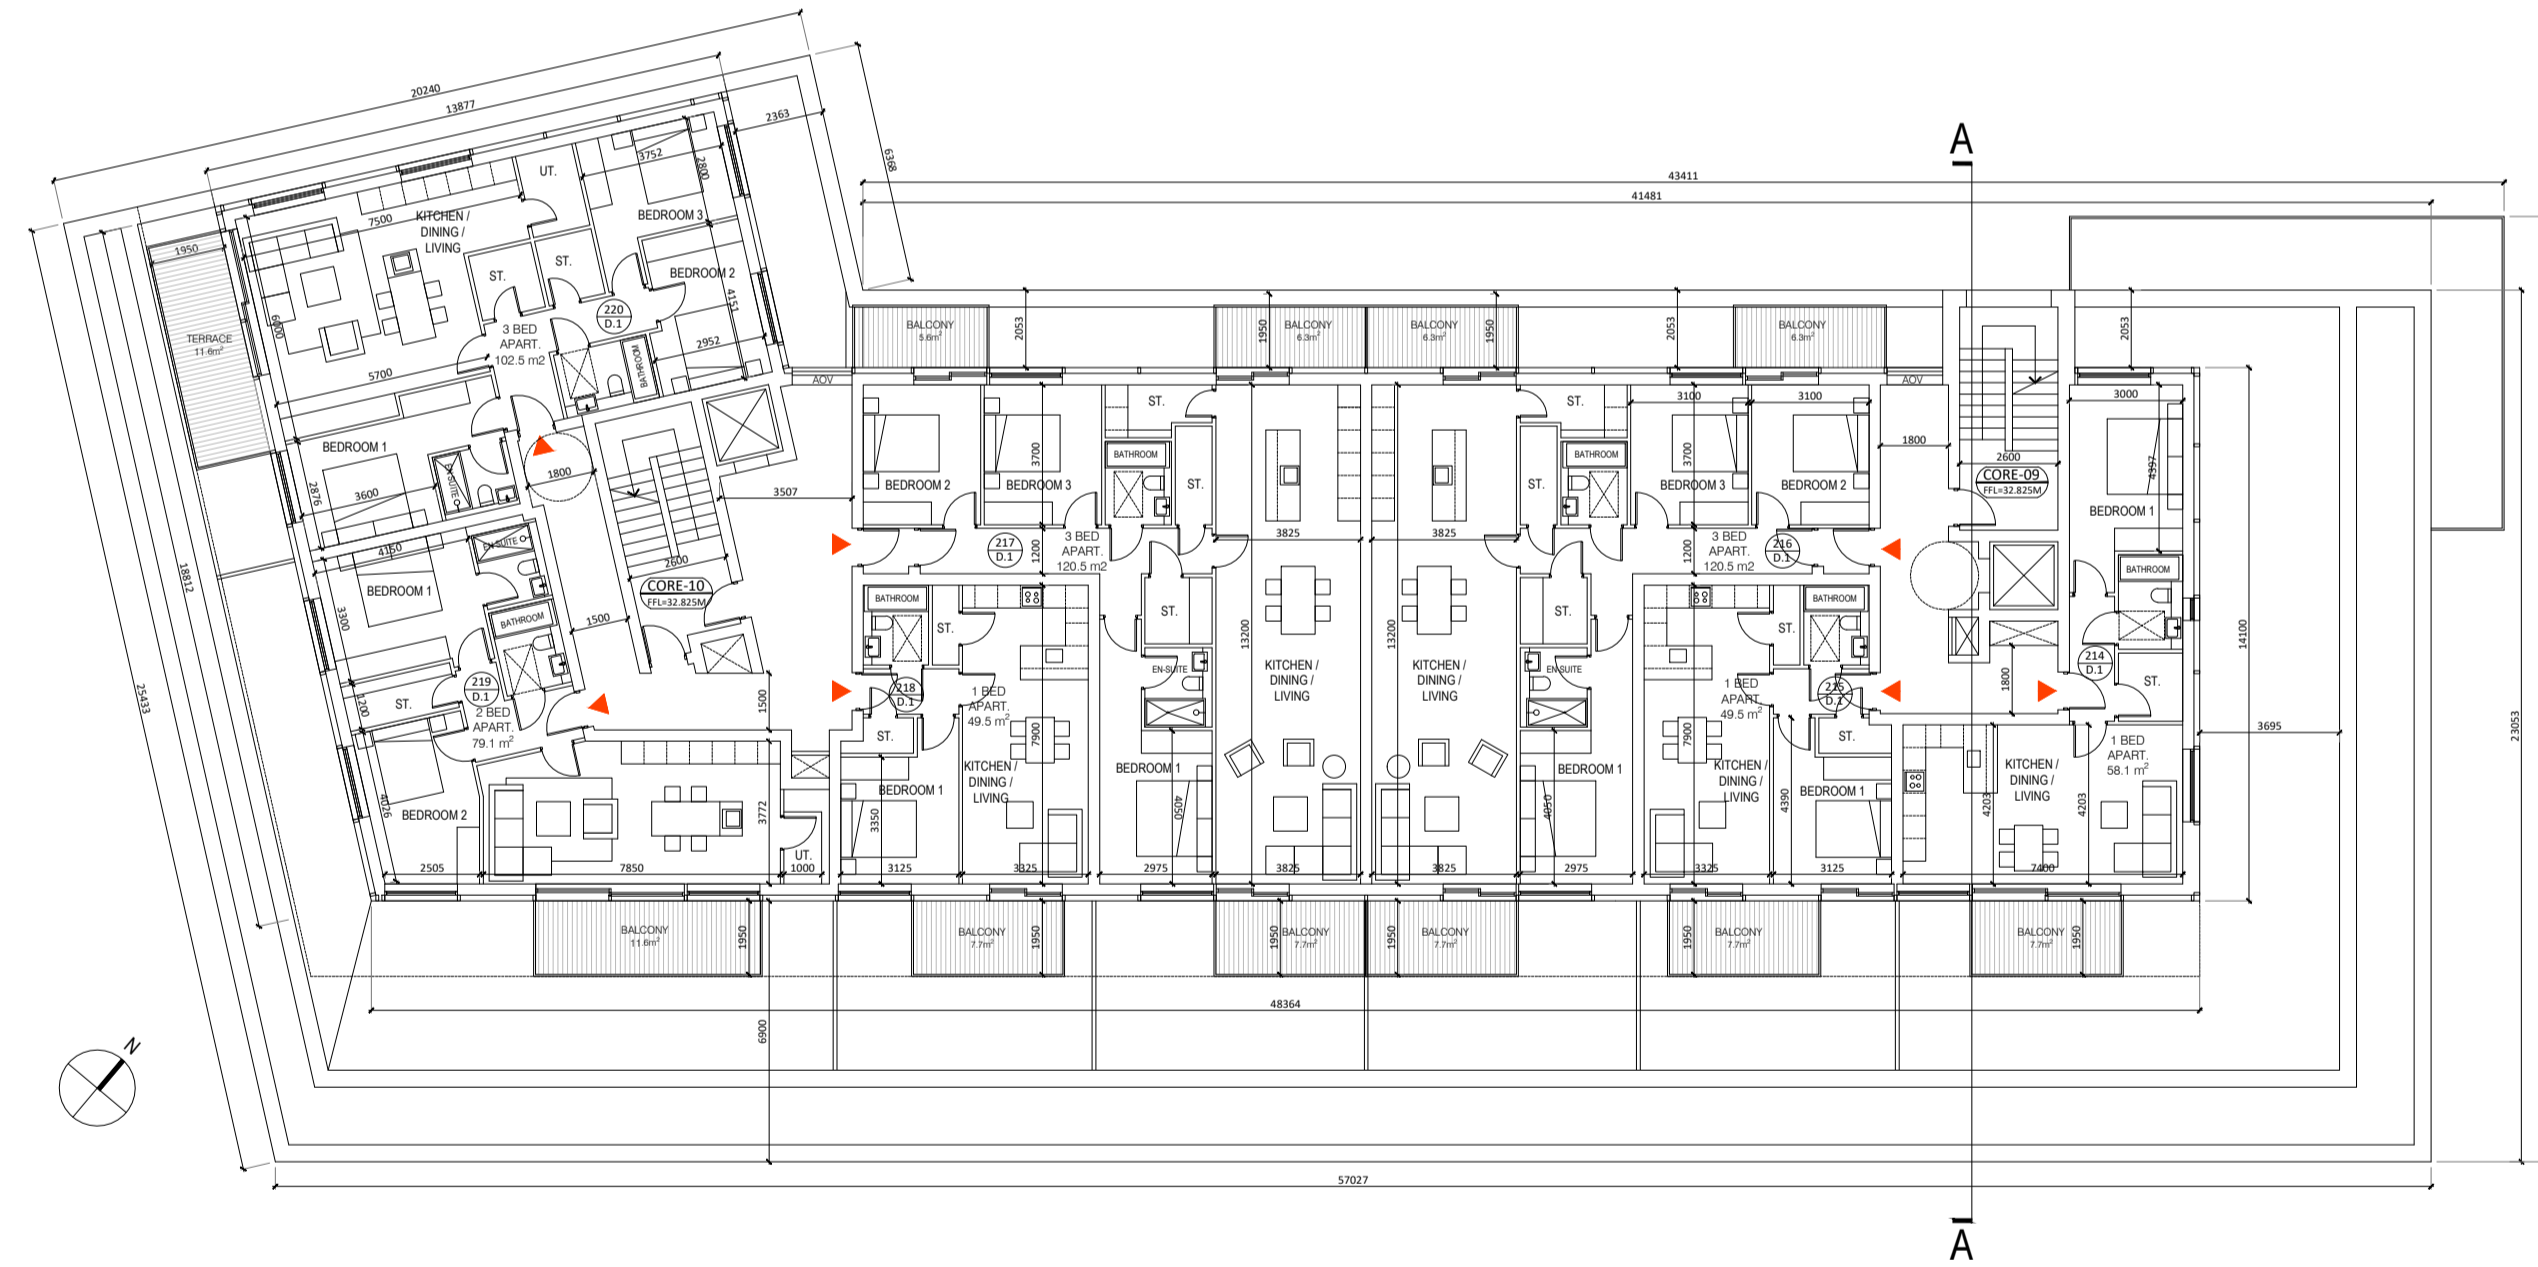

FLOOR PLAN - LEVEL 04
SCALE 1:200

Previously Permitted
under ABP-303804-19

PERMITTED BLOCK D1 - FLOOR PLANS - LEVELS 04 - 05

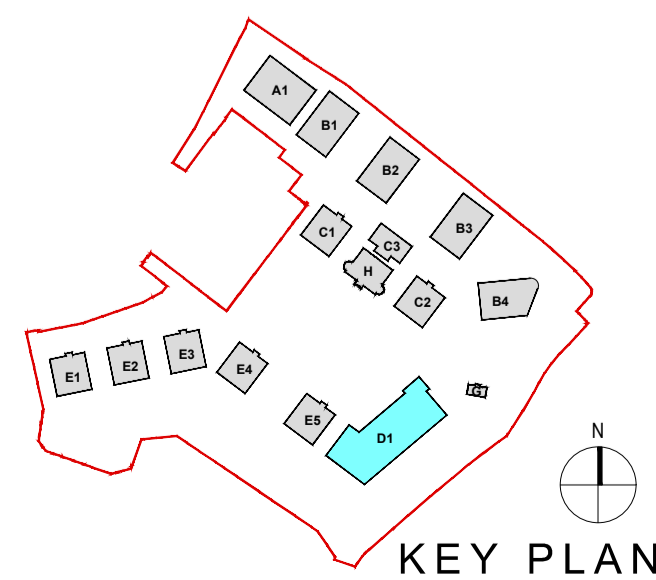

Revision Description	Date	Rev. No.	Issued by

omahony pike

architecture|urban design **Dublin** **Cork**
 email: info@omahonypike.com The Chapel 26 South Mall
 tel: +353 1 202 7400 Mount St. Anne's Cork City
 fax: +353 1 283 0822 Milltown, Dublin 6 Co. Cork
 www.omahonypike.com D06 XNS2 Ireland T12 R2RV Ireland

Project No.: 1706G **Scale** A1: 1:200
Project Lead: JMP **Date Printed:** 23-01-2026
Drawn By: CPI **Current Rev.:**
Model No.: 1706G-OMP-D1-ZZ-DR-A-1100-2100
Purpose: PLANNING APPLICATION

Project: Proposed LRD
Location: Lands at 'St. Teresa's', Temple Hill, Temple Road, Monkstown, Blackrock, Co. Dublin
Client: Oval Target Limited

Drawing Title: Permitted Block D1 - Floor Plans - Levels 04 - 05
Drawing No.: 1706G-OMP-D1-ZZ-DR-A-1102

Suitability - Checked By - Date

Figured dimensions only to be used. This drawing is copyright of O'Mahony Pike Architects Ltd. All information is shared as per approved use in accordance with BS1192(2007) + A2(2016), Table 5; Standard Codes for Suitability of Models and Documents. If 'Information Approval Check' is empty, this information has been shared at S0 - WIP.