



BIN STORE 4, BIKE STORE 5 - SCALE 1:100 @ A0

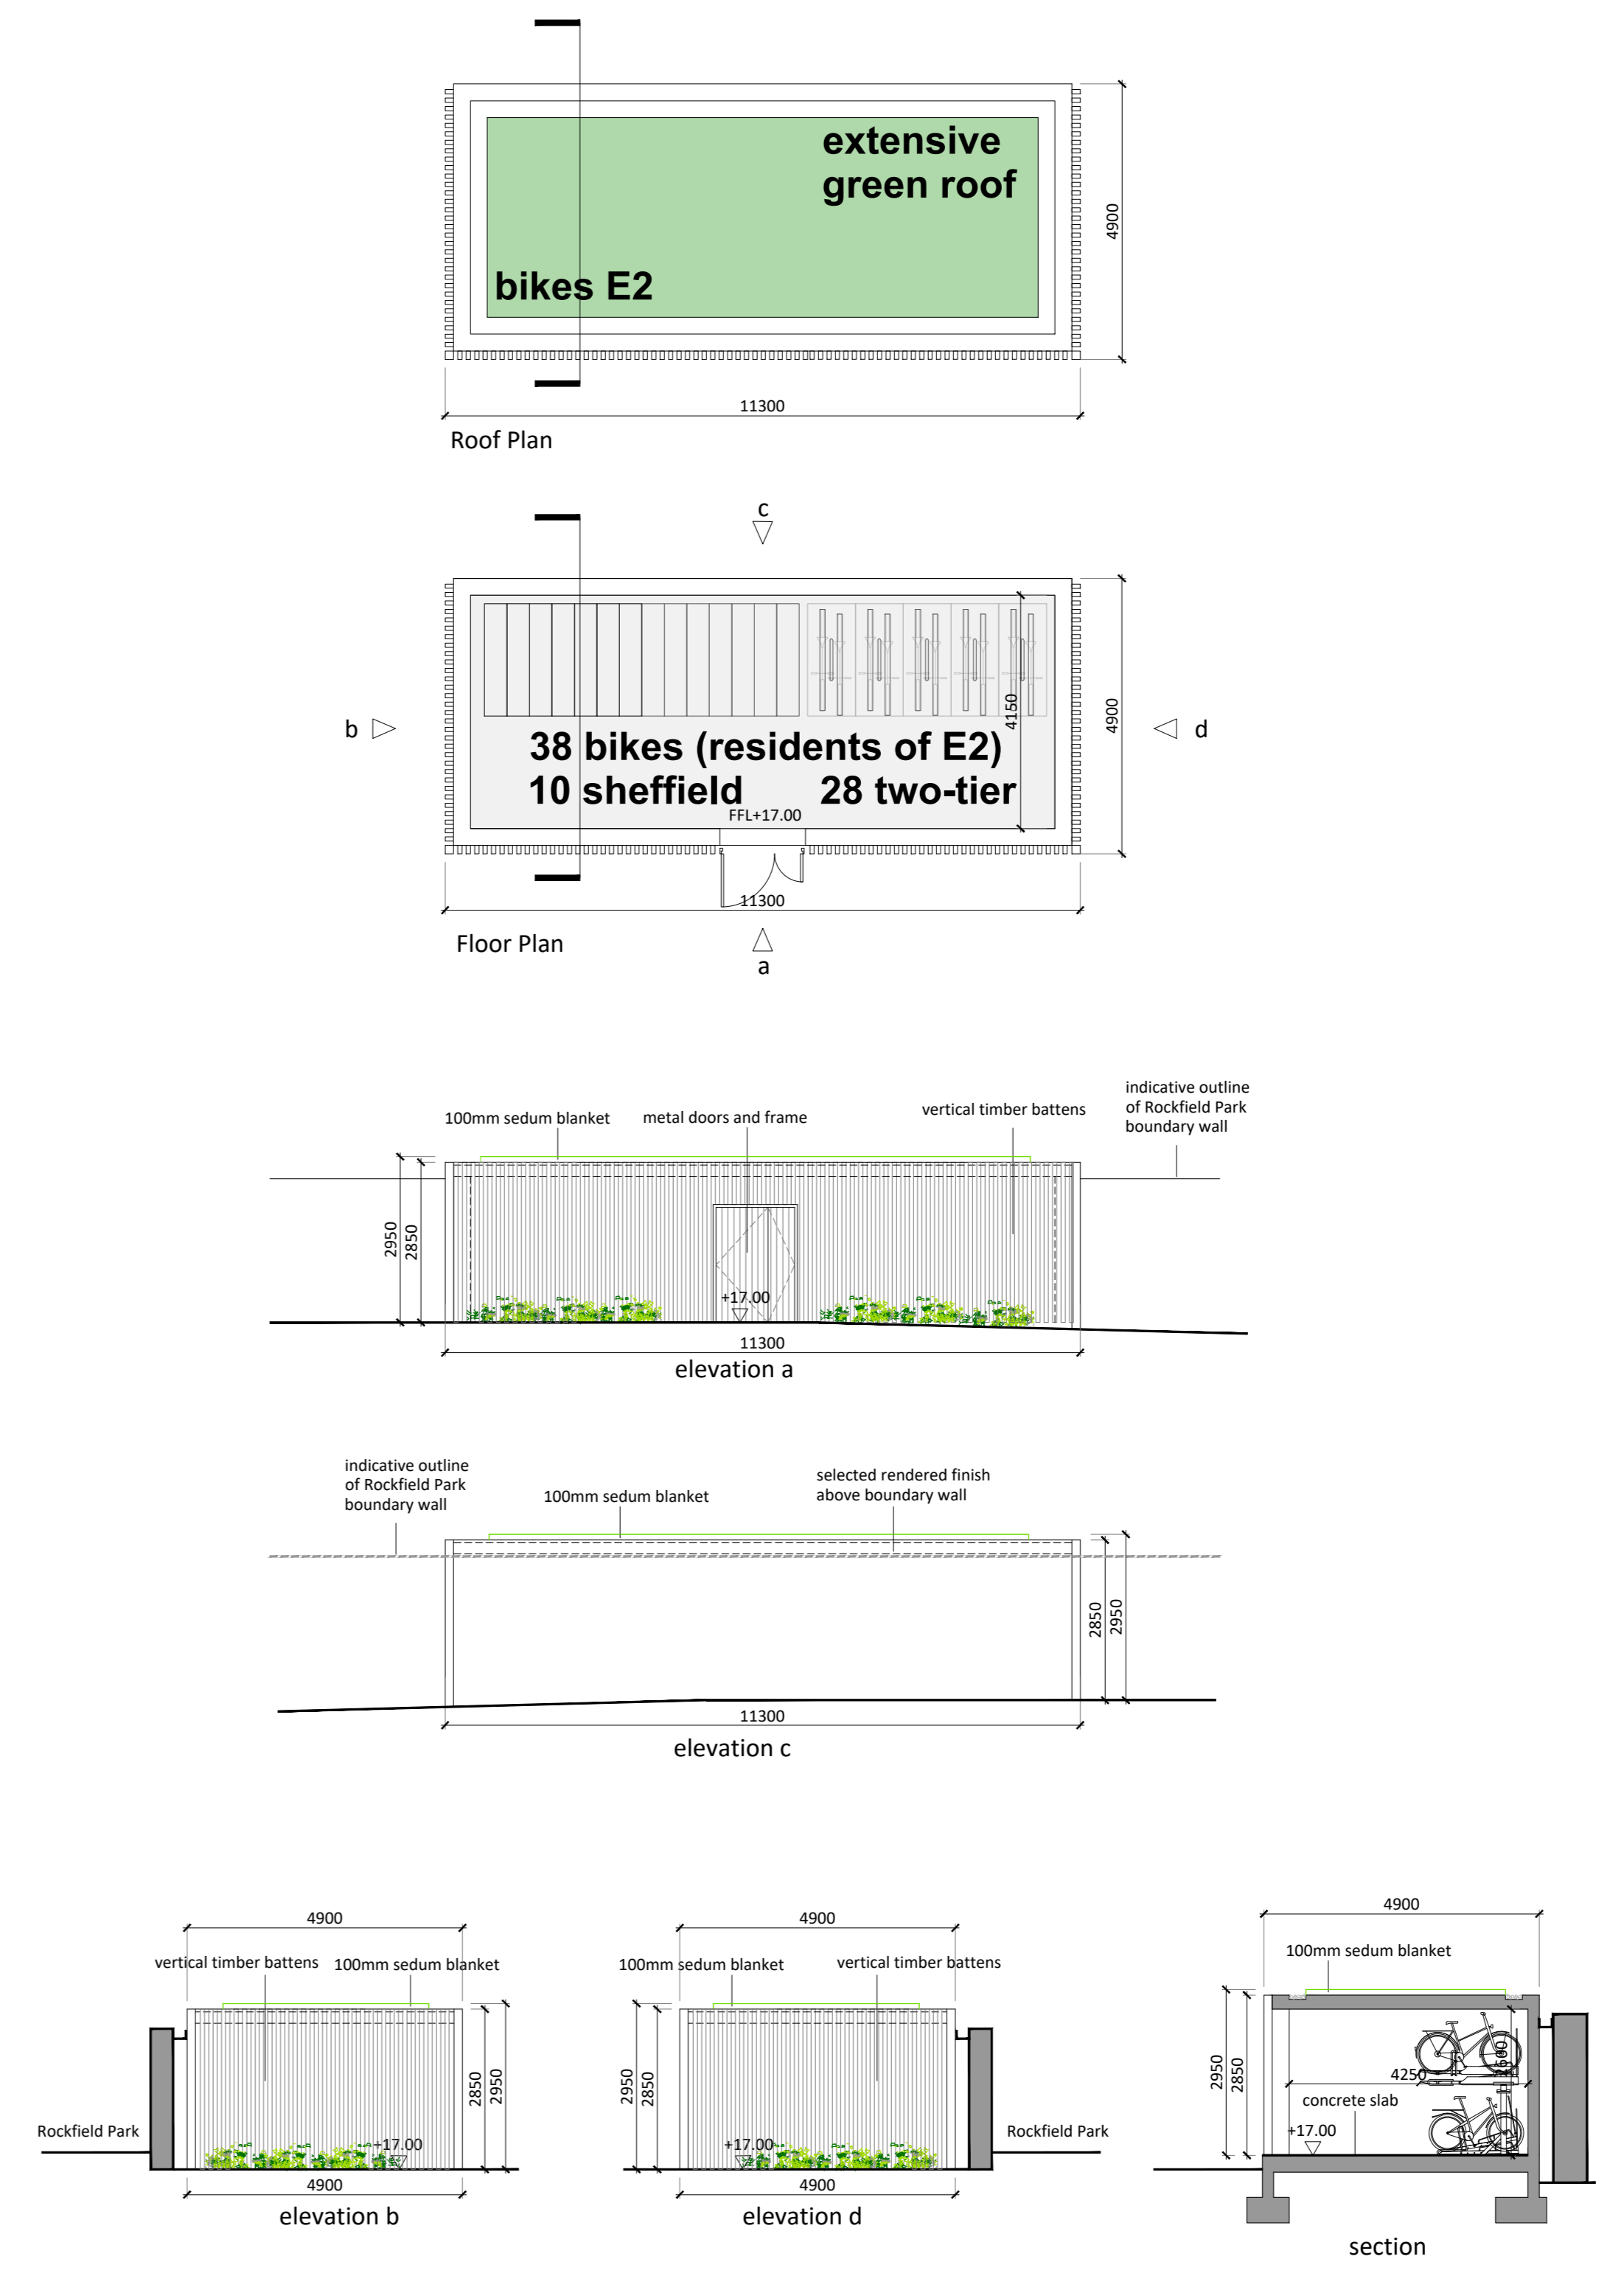

BIKE STORE 6 - SCALE 1:100 @ A0

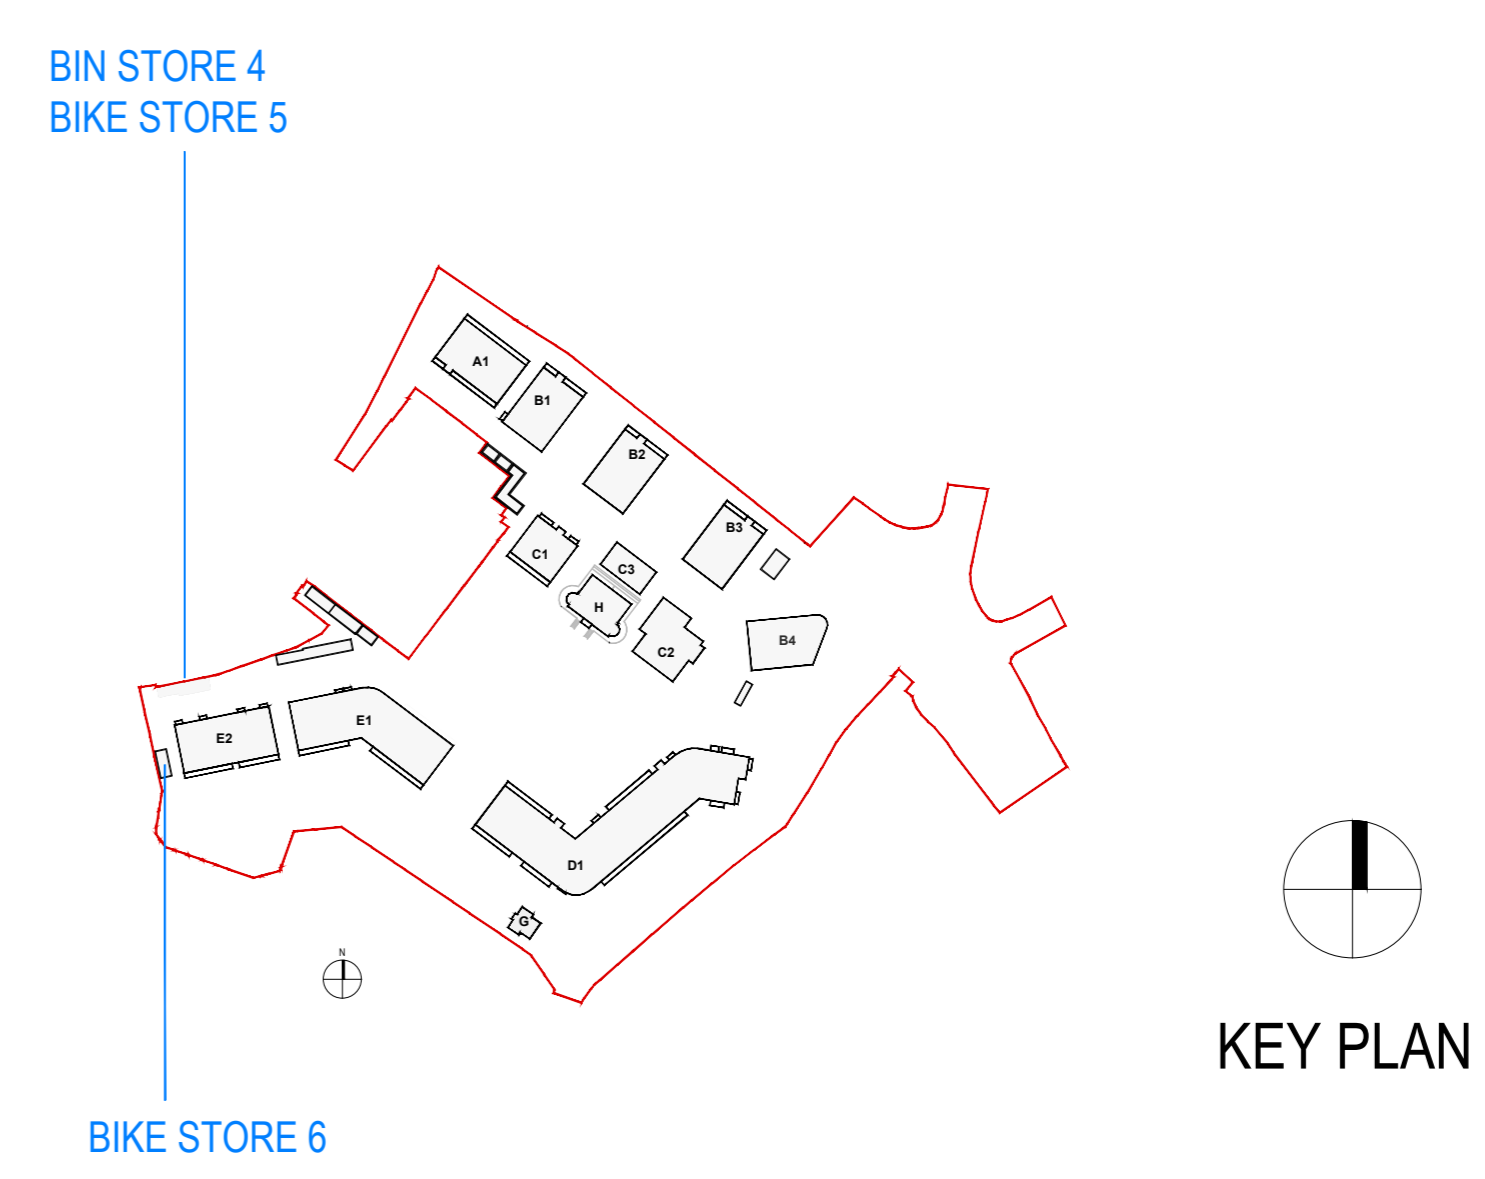

KEY PLAN