




Block D1-Ground floor level-Location of Bulky Item Storage 1:400 **Storage Room A & Storage Room B**

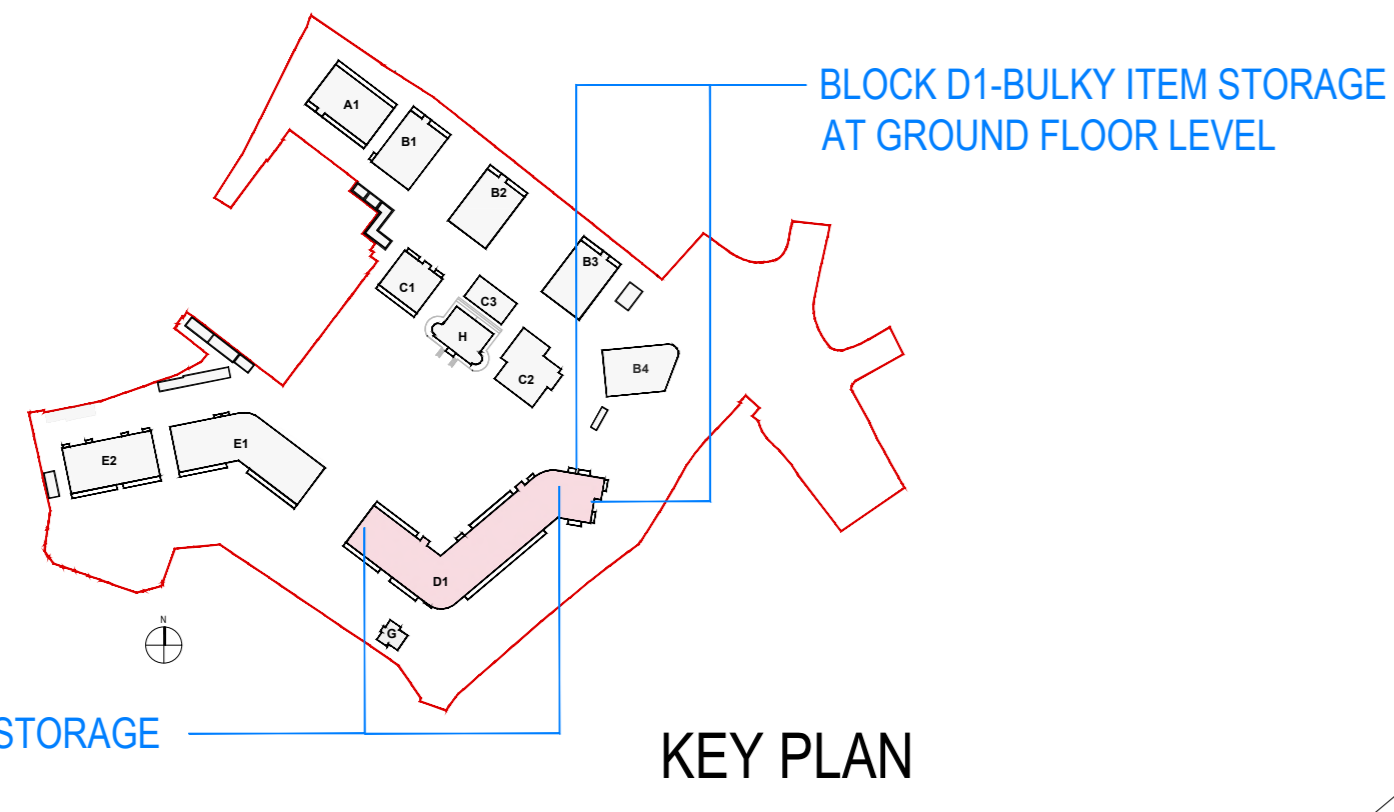

Block D1-Bulky Item Storage at Basement Level KEY PLAN

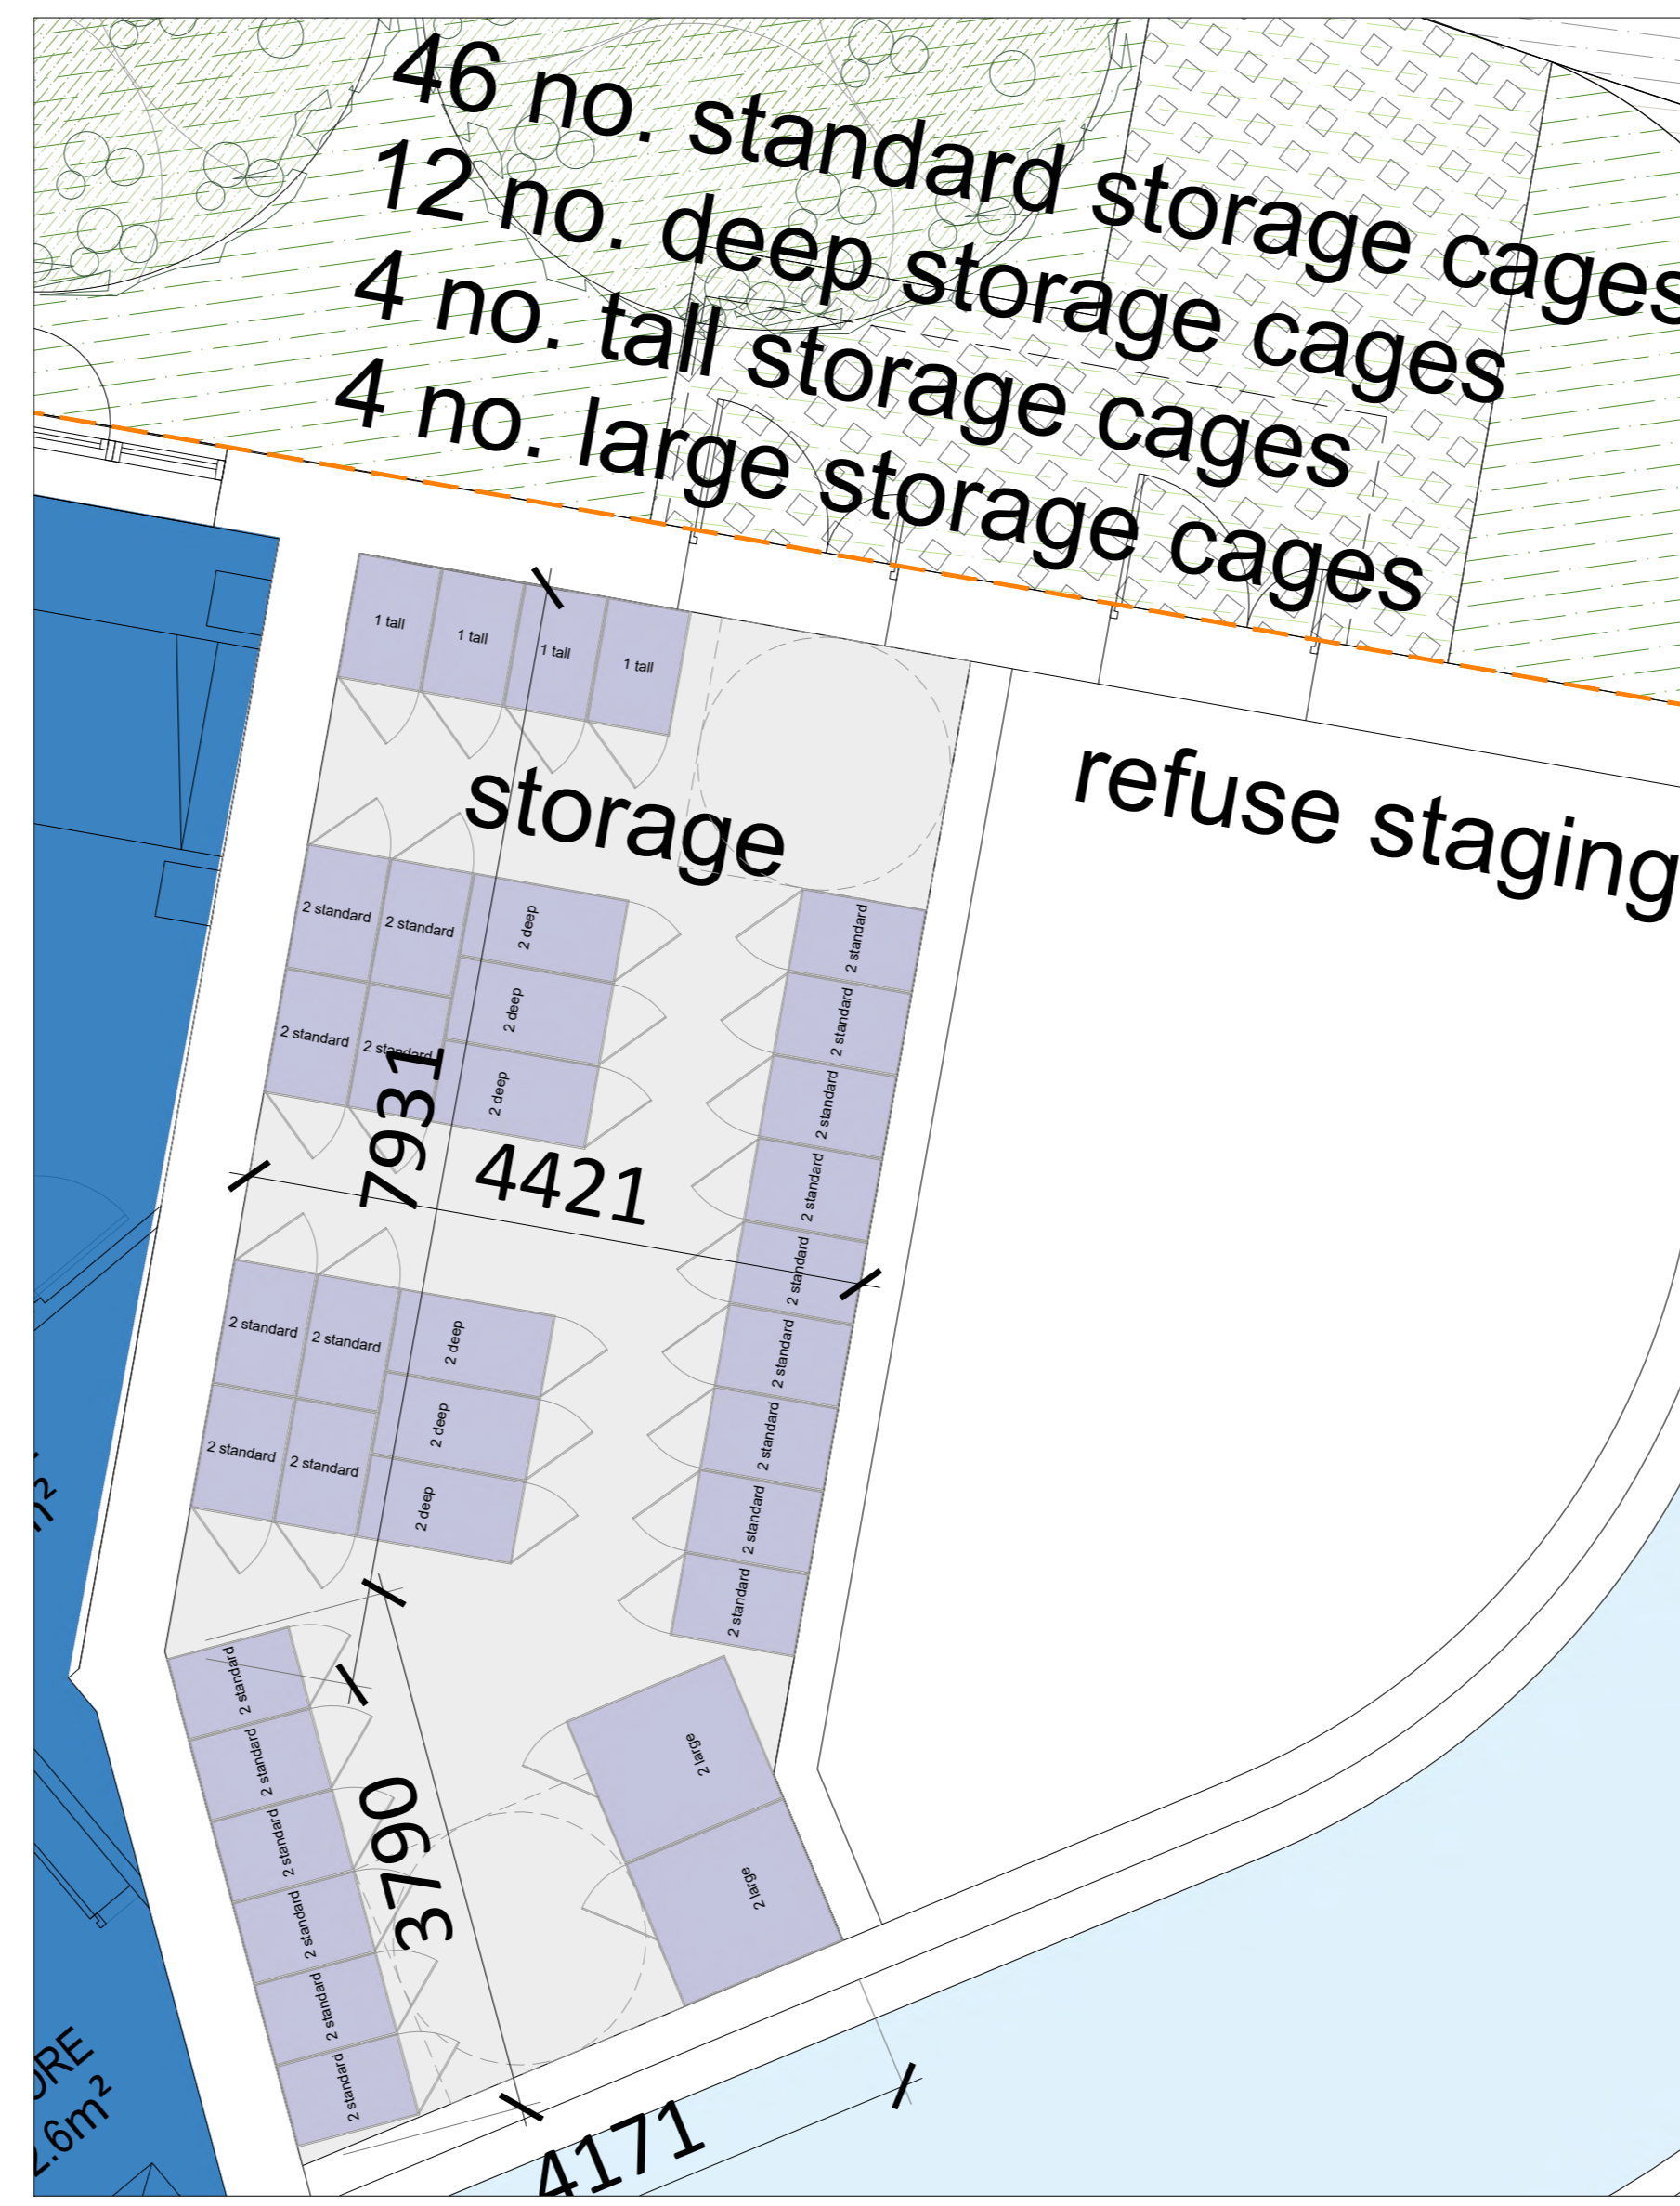


Storage Room A-Layout 1:50

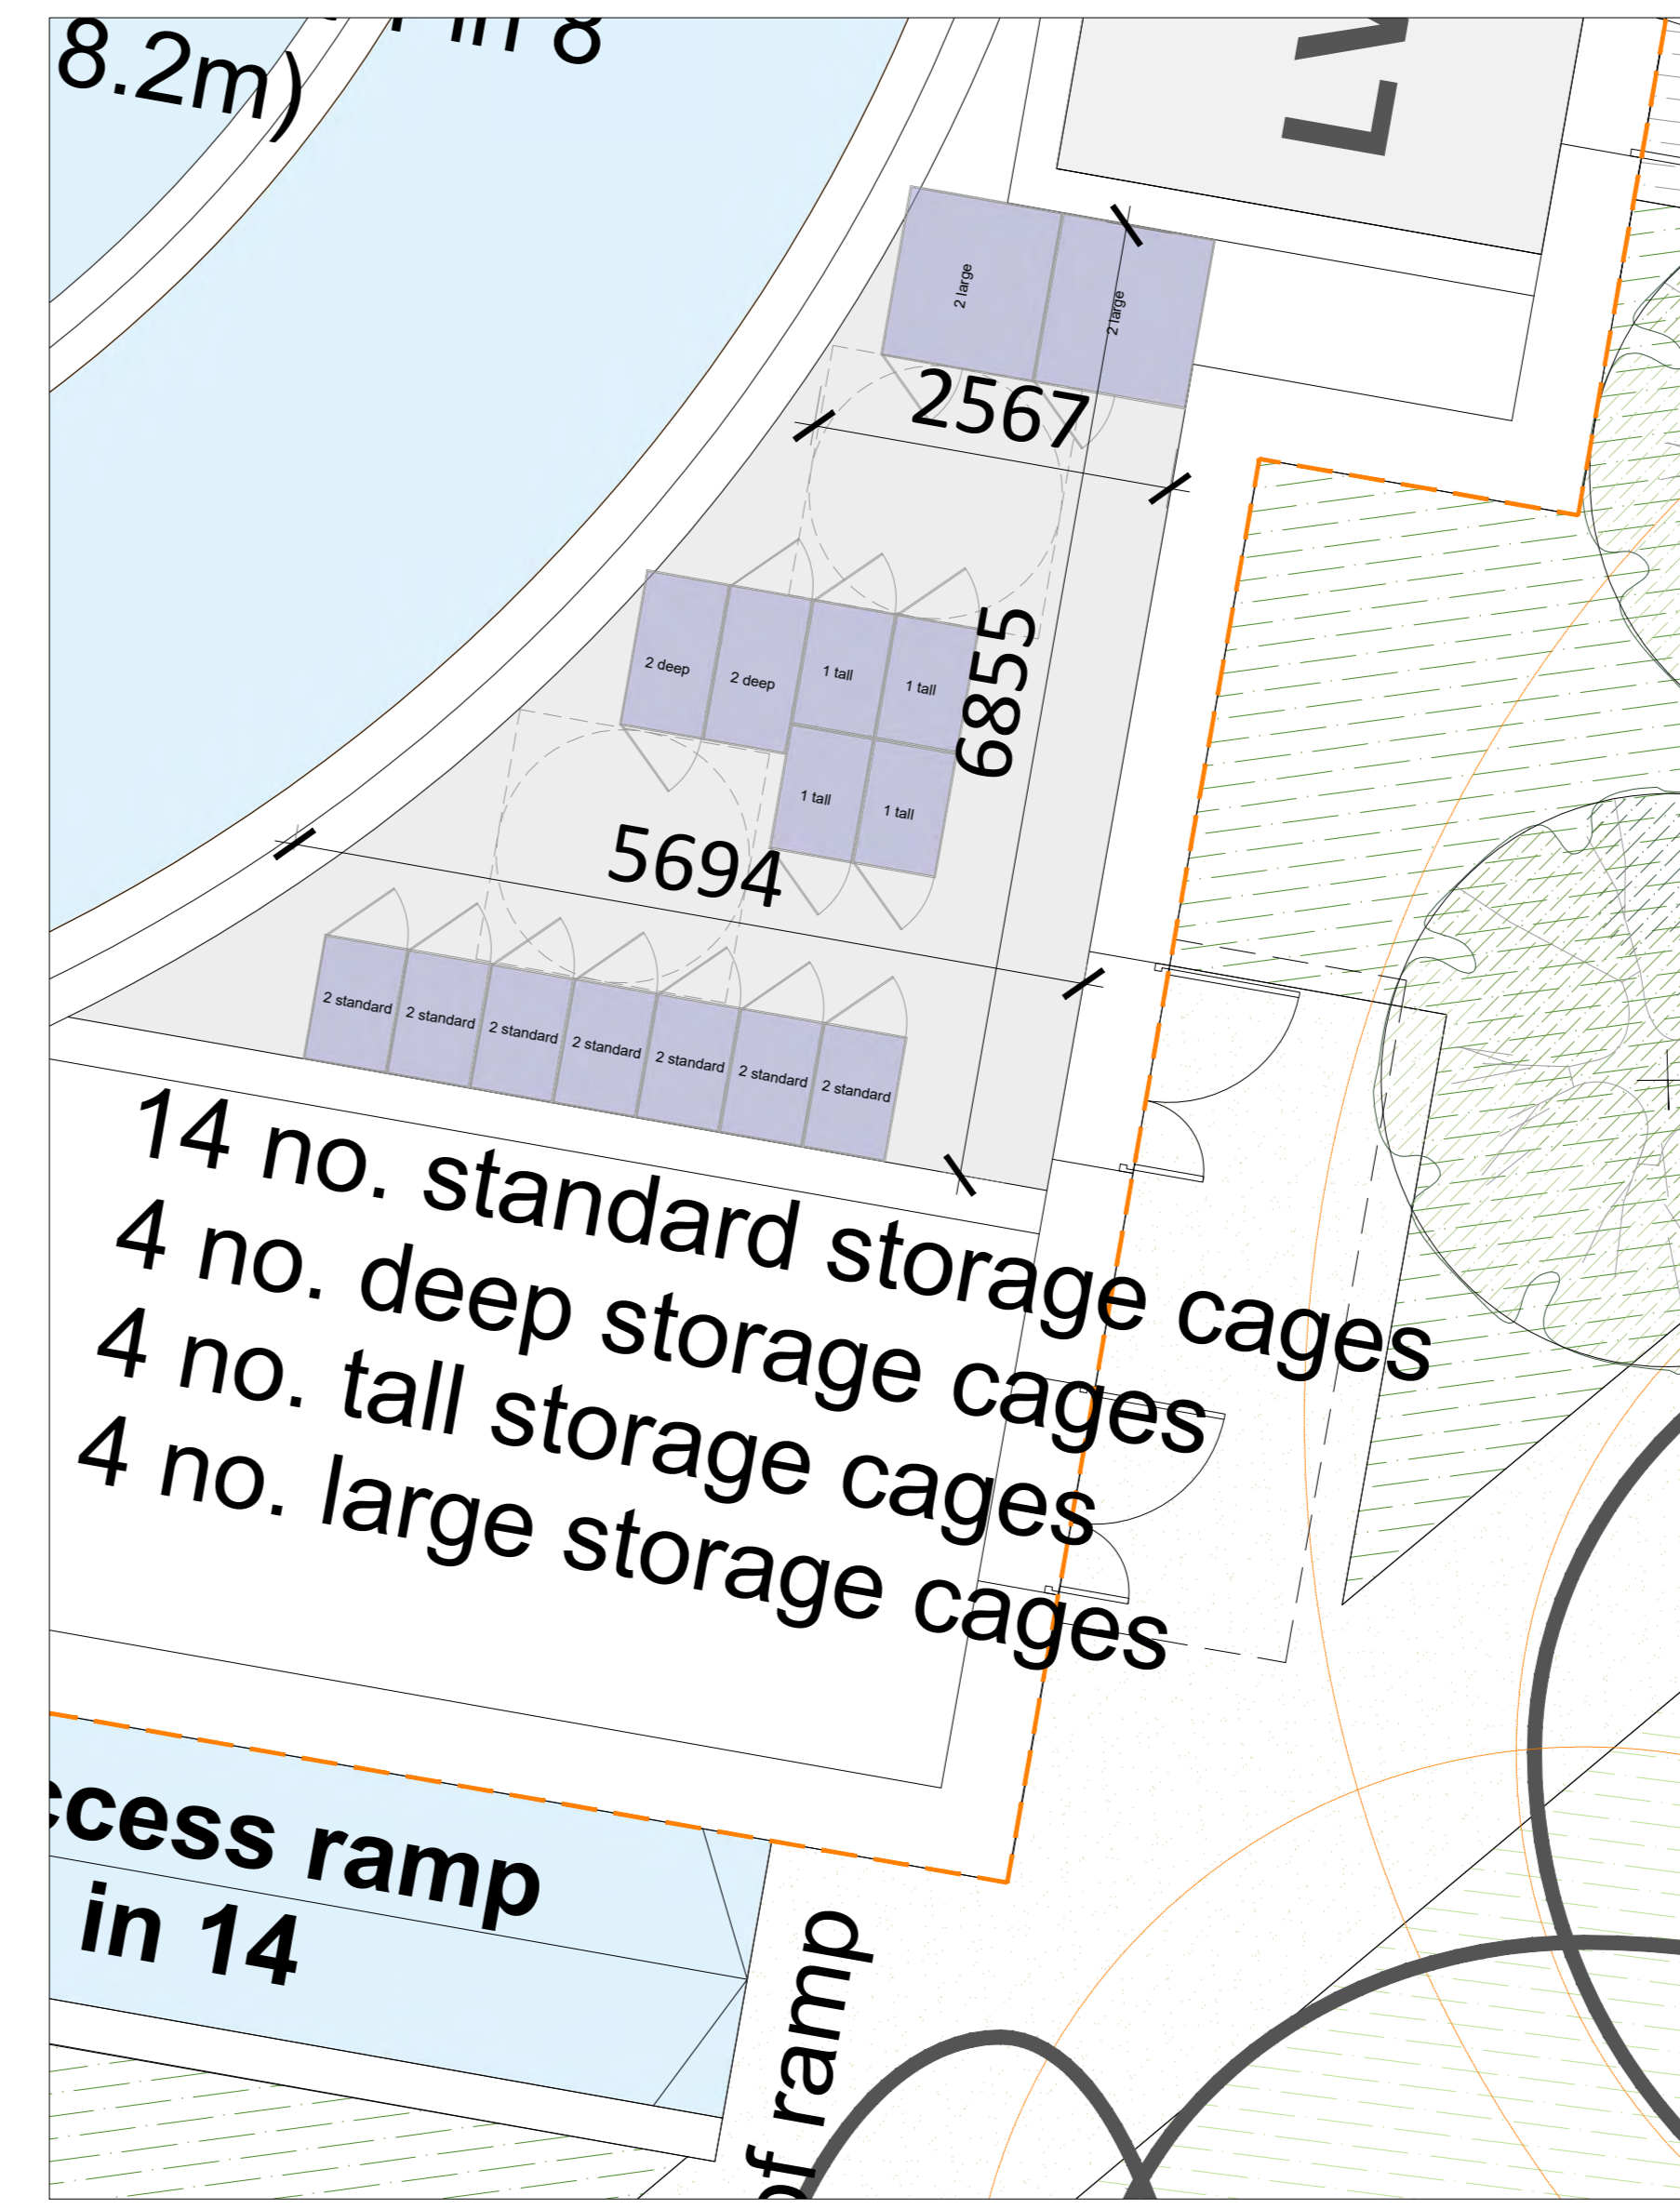

Storage Room B-Layout 1:50


Storage room	Standard 600 x 900 x 1100mm	Deep 600 x 1100 x 1100mm	Tall 600 x 900 x 2200mm	Large 1200 x 1200 x 1100mm	Total
A	46	12	4	4	66
B	14	4	4	4	26
C	44	0	6	0	50
D	44	0	5	0	49
	148	16	19	8	191

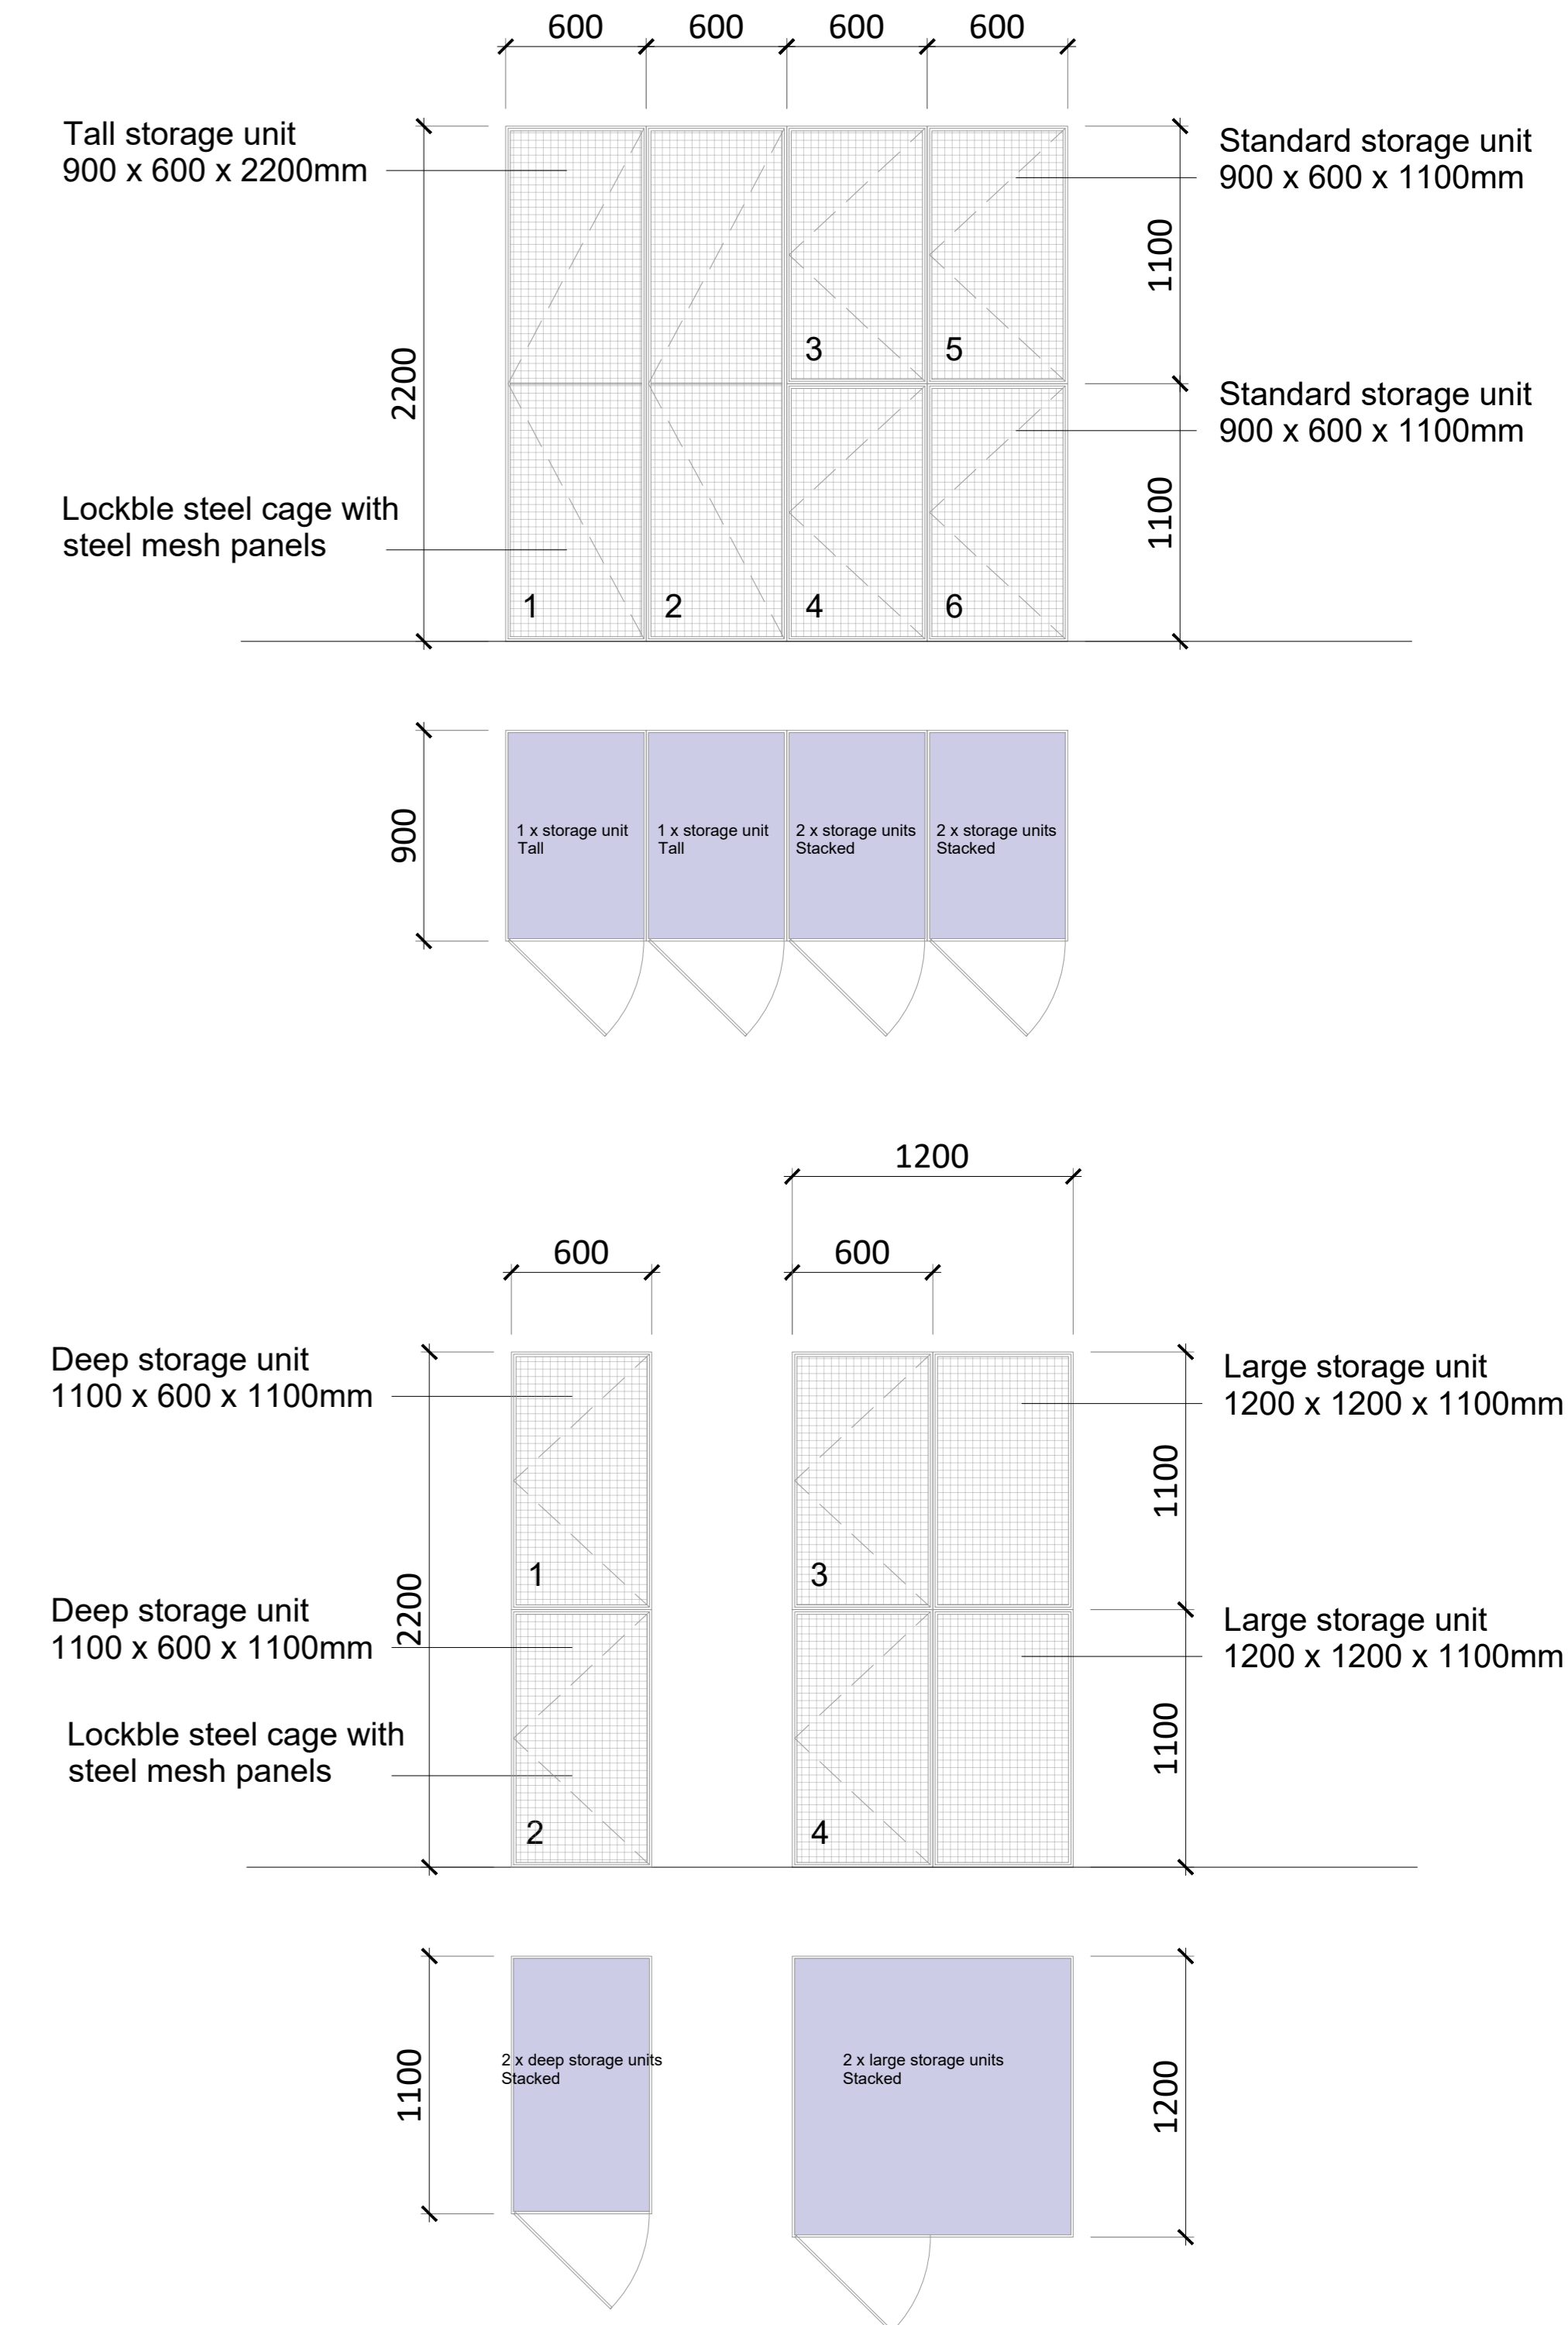


Proposed storage cage types 1:25



Storage Room C-Layout 1:50

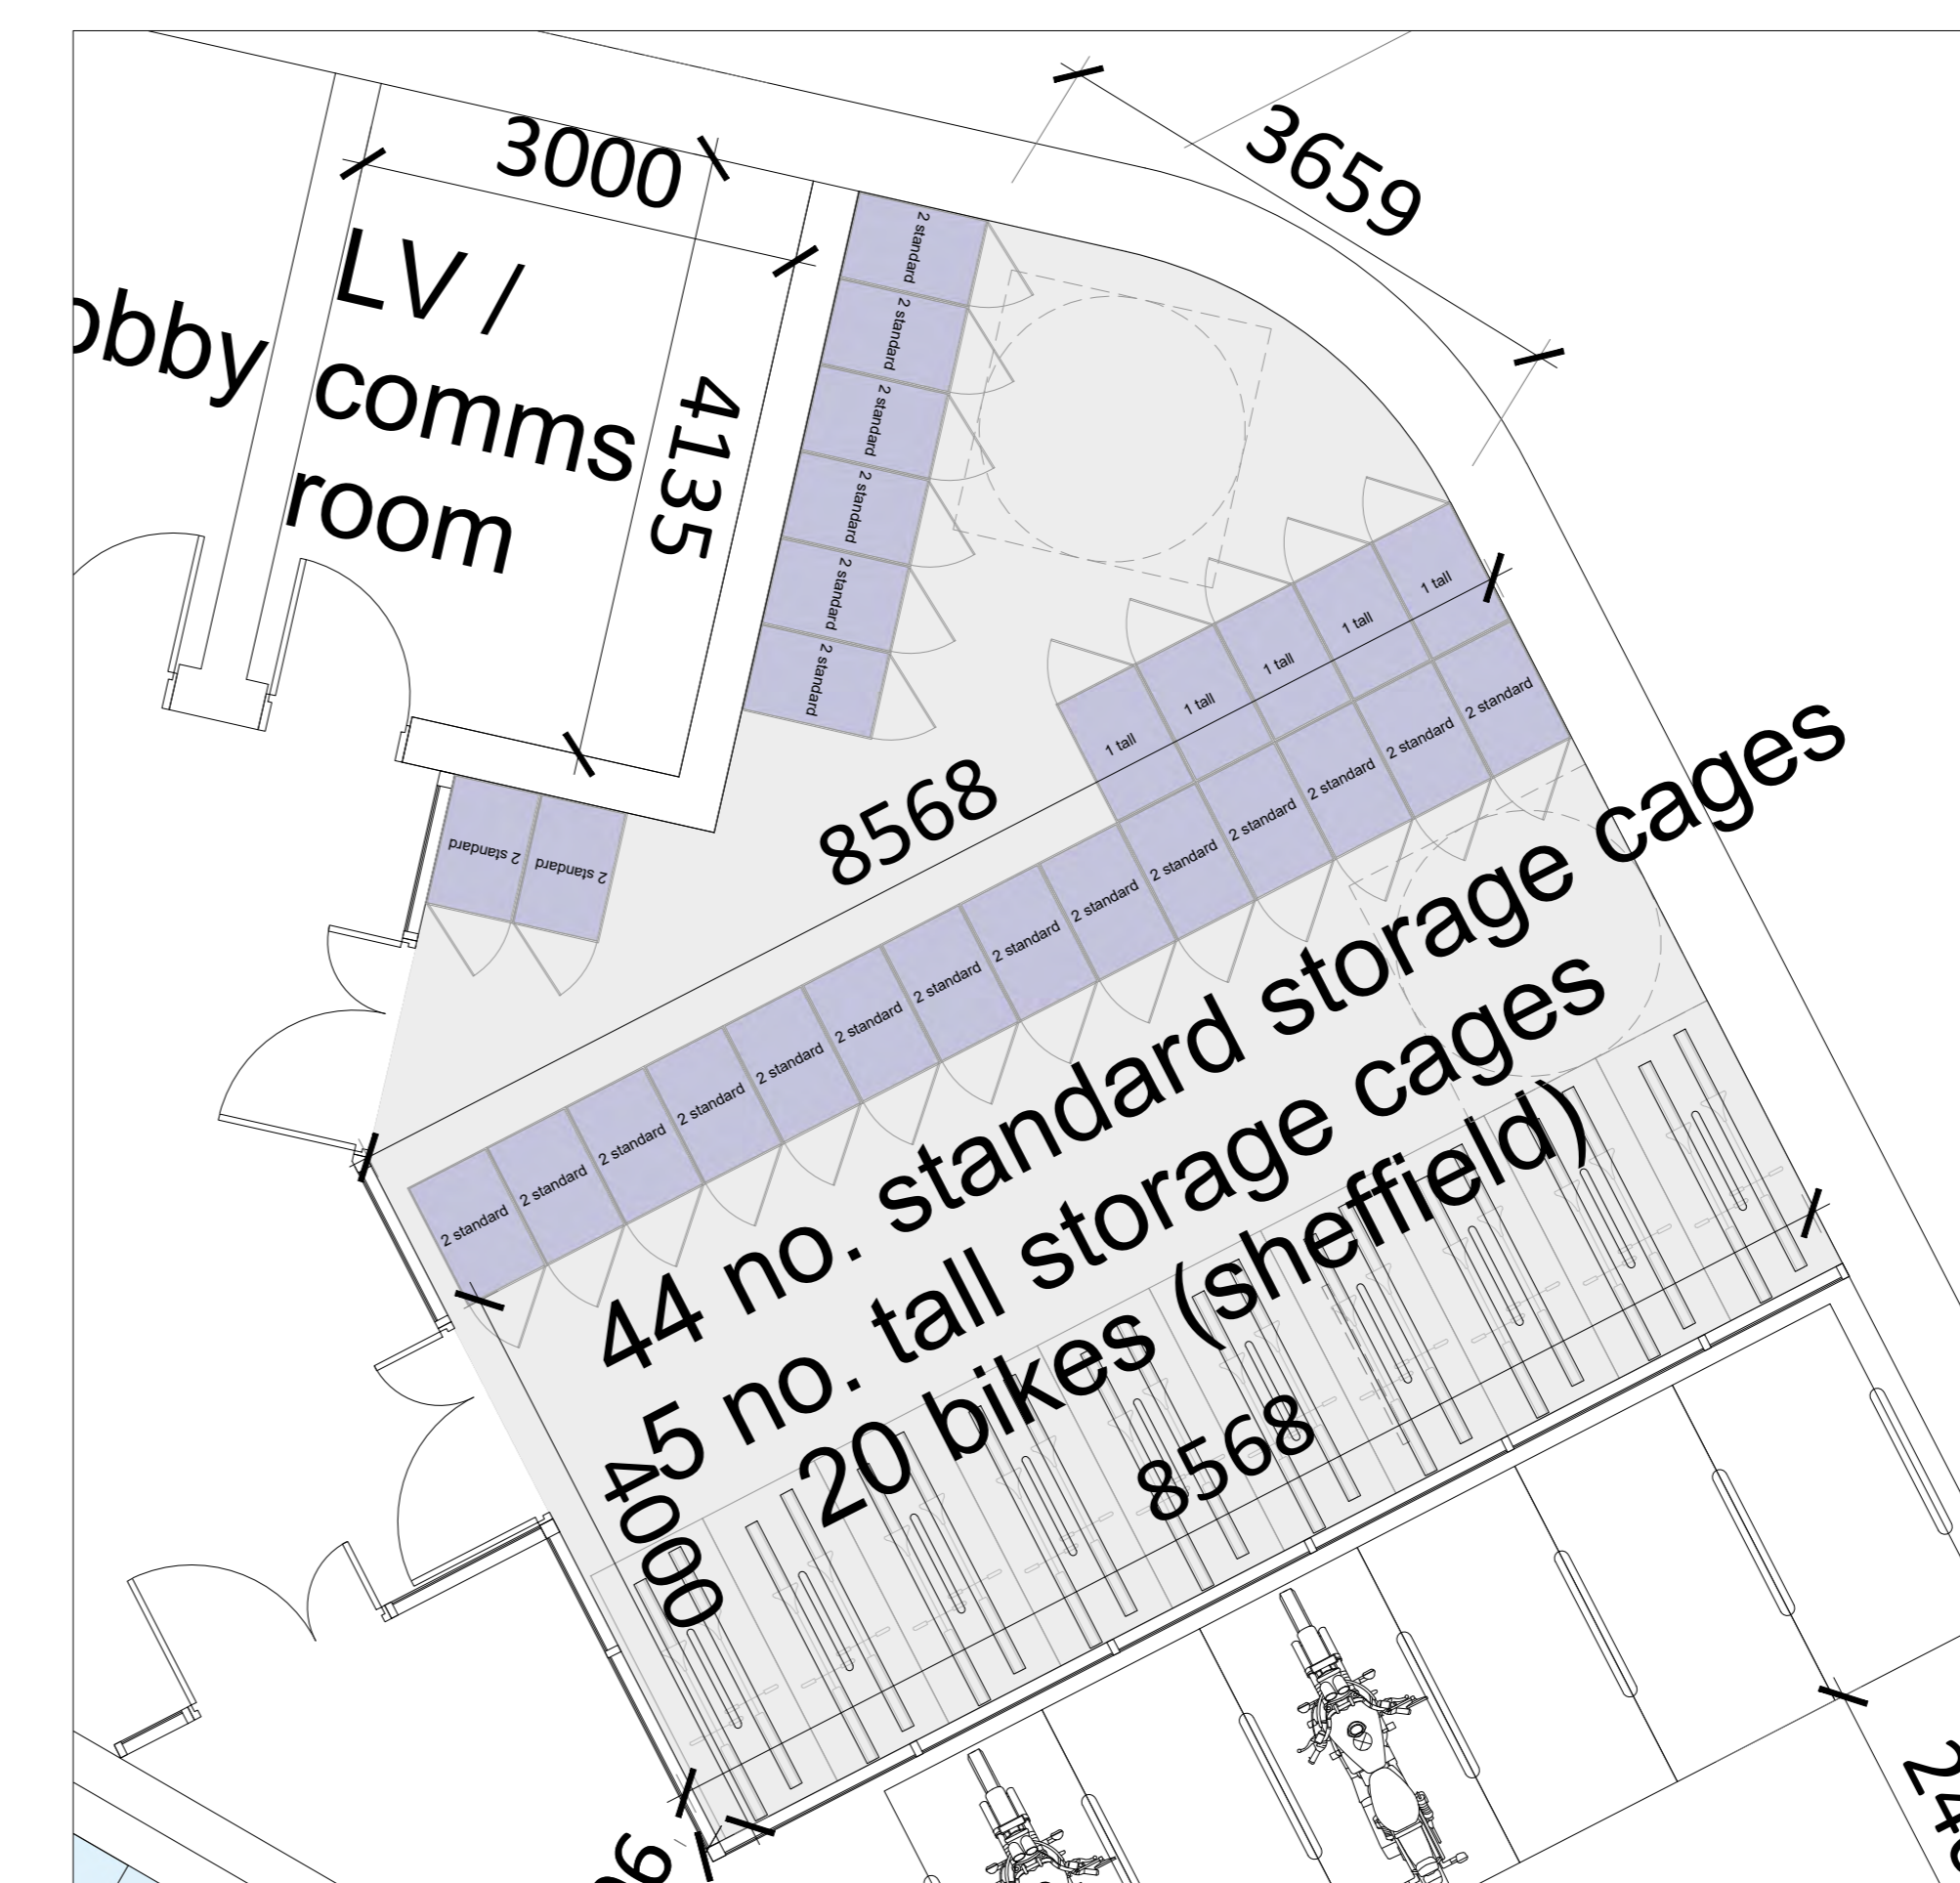


Storage Room D-Layout 1:50

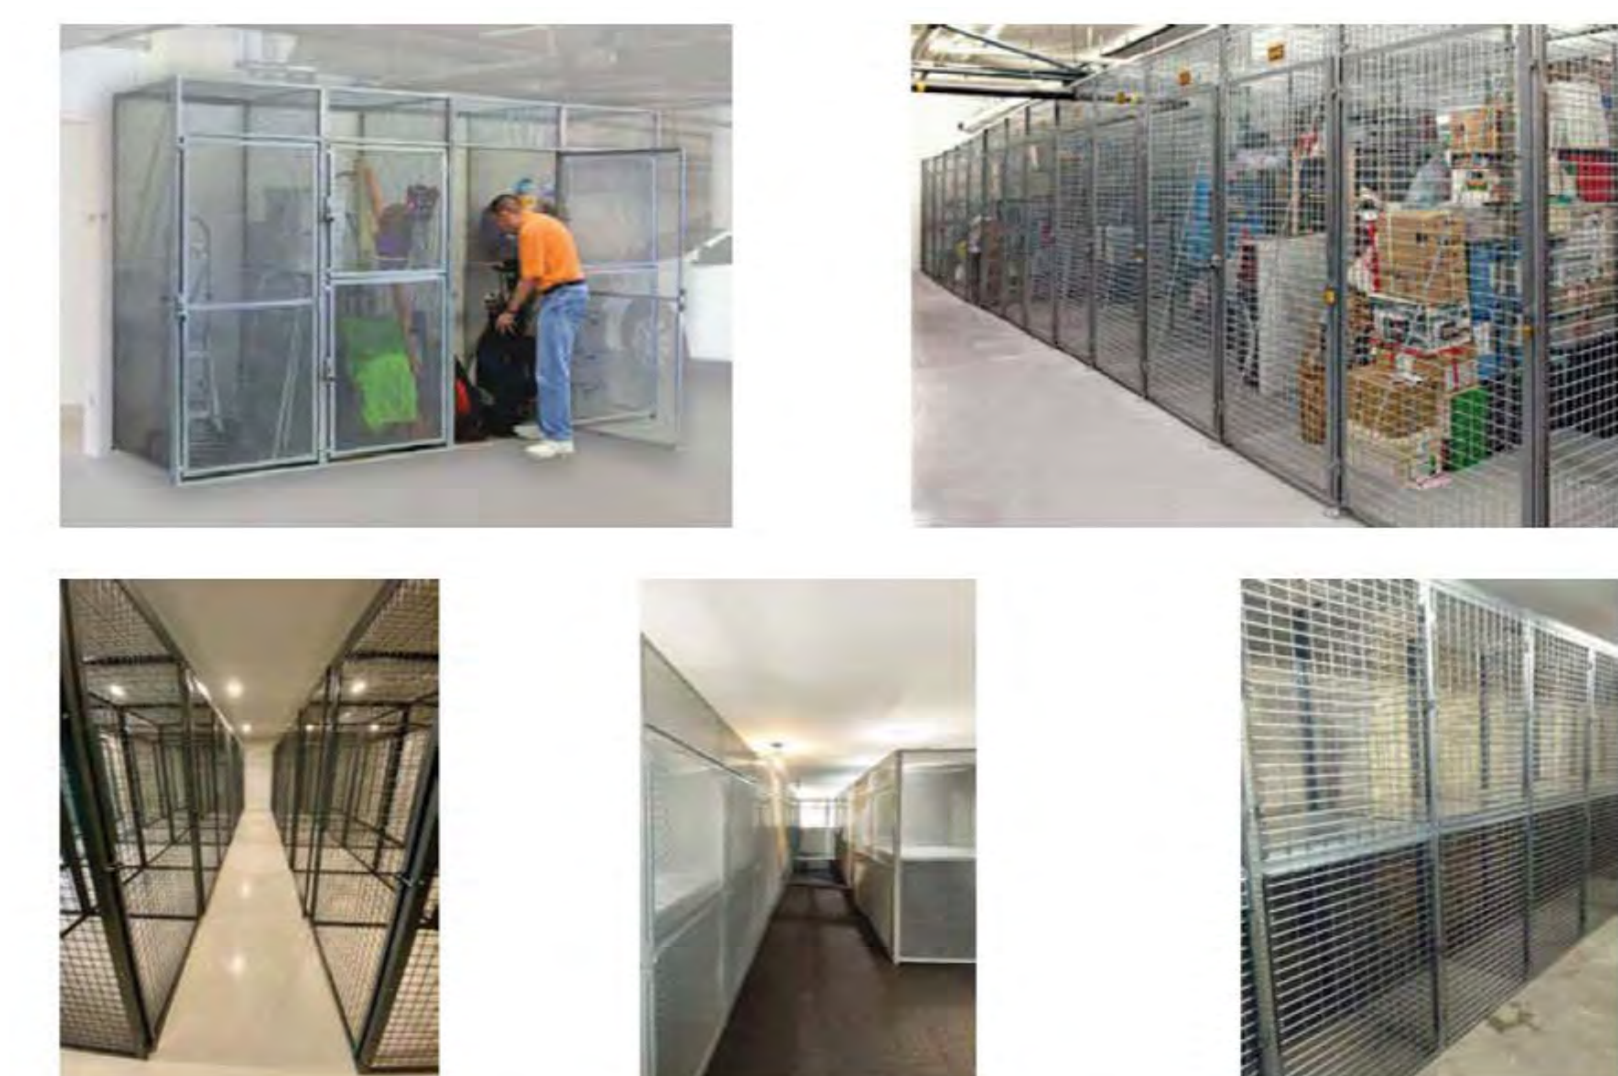


Examples of full height and stacked bulky item storage cages

Examples of storage cages

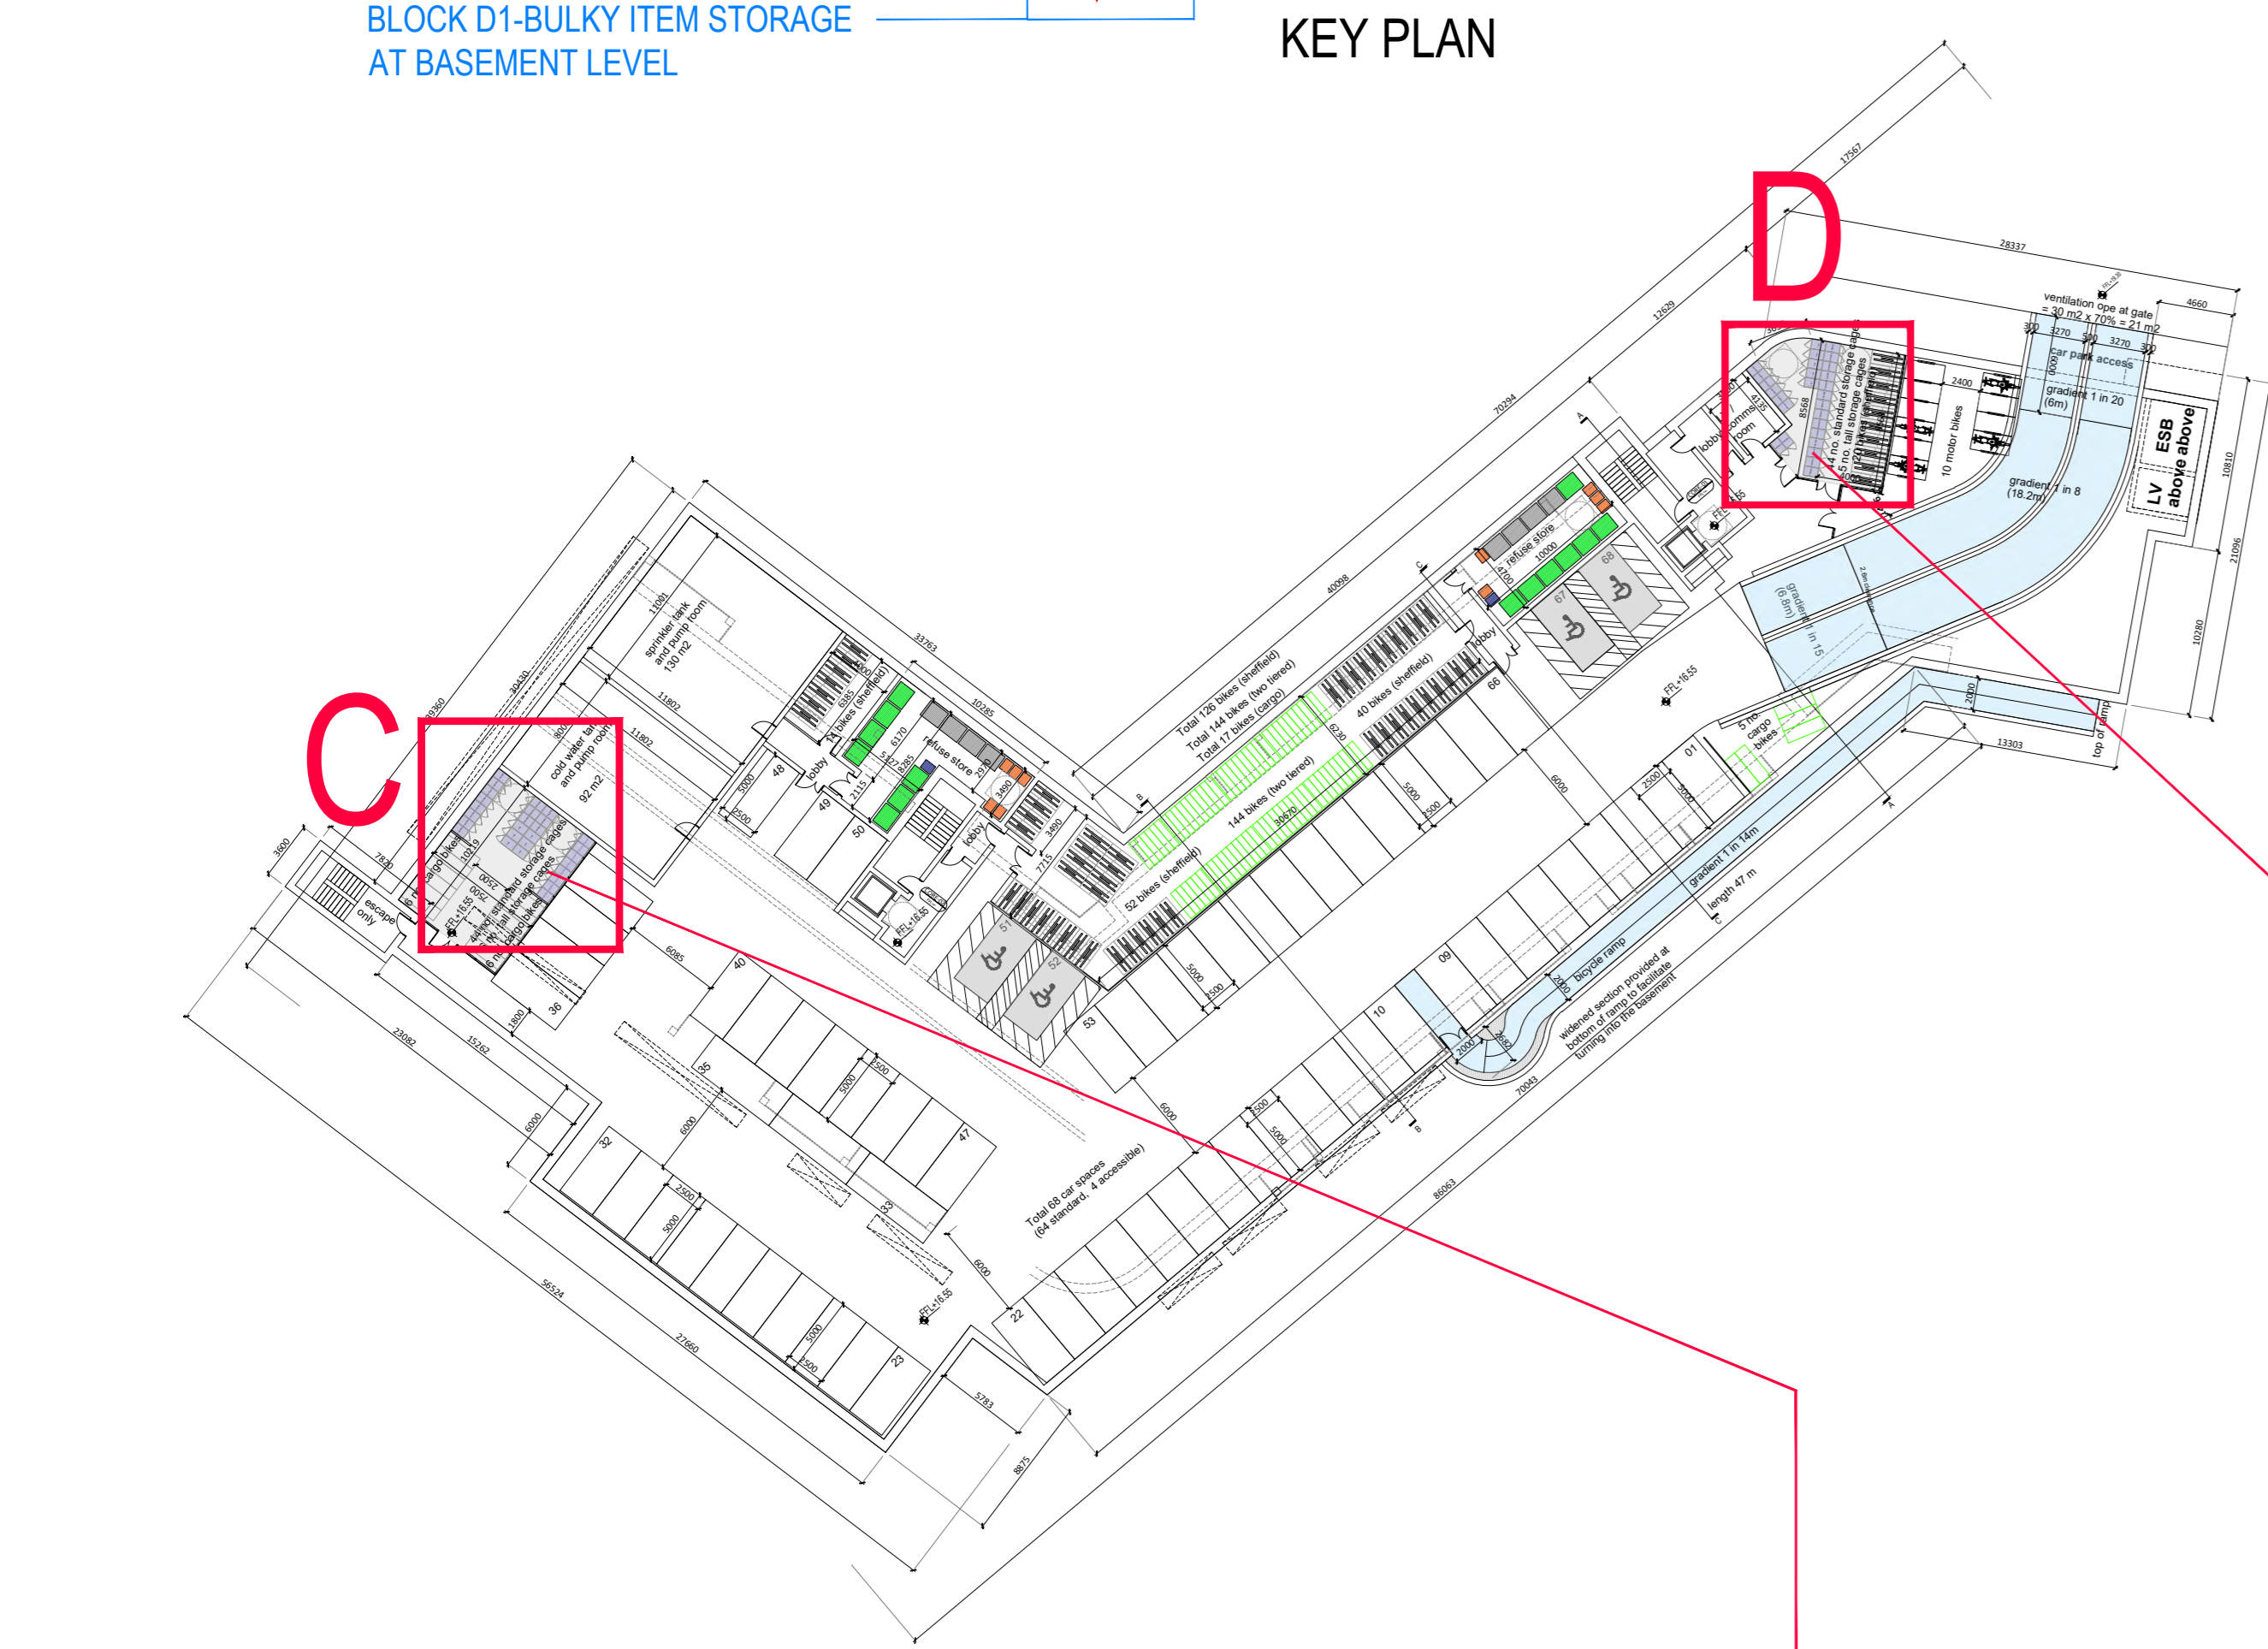

Block D1-Basement level-Location of Bulky Item Storage 1:400 **Storage Room C & Storage Room D**

Further Information - Bulky Item Storage

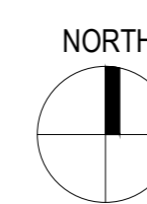

Revision Description	Date	Rev. No.	Issued by

o mahony pike
 architecture | urban design | Dublin
 email: info@mahonypike.com | The Chapel | Cork
 tel: +353 1 202 7400 | Mount St Anne's | Cork City
 fax: +353 1 283 0822 | Milltown, Dublin 6 | Co. Cork
 www.mahonypike.com | D08 XN52 Ireland

Project: Proposed LRD
Location: Lands at 'St. Teresa's', Temple Hill, Temple Road, Monkstown, Blackrock, Co. Dublin
Client: Oval Target Limited

Project Code: 1706G
Project Lead: JMP
Drawn By: JMP
Job No.: 1706G
Status: PLANNING APPLICATION-Further Information

Scale: A0: Varies
Date Printed: 08-05-2026

Drawing Title: Bulky Item Storage
Drawing No.: 1706G-OMP-ZZ-00-DR-A-5103

Any reference to fire safety design or performance is presented for coordination purposes only. Refer only to the granted Fire Safety Certificate, and fire consultant's information for fire safety design, specification and performance.
 Figured dimensions only to be used. This drawing is copyright of O'Mahony Pike Architects Ltd. All information is shared as per approved use in accordance with ISO19650-2:2018, Table 5; Standard Codes for Suitability of Models and Documents and the BEP. If the 'Status' field is empty, this information has been shared at 50% - WIP.